
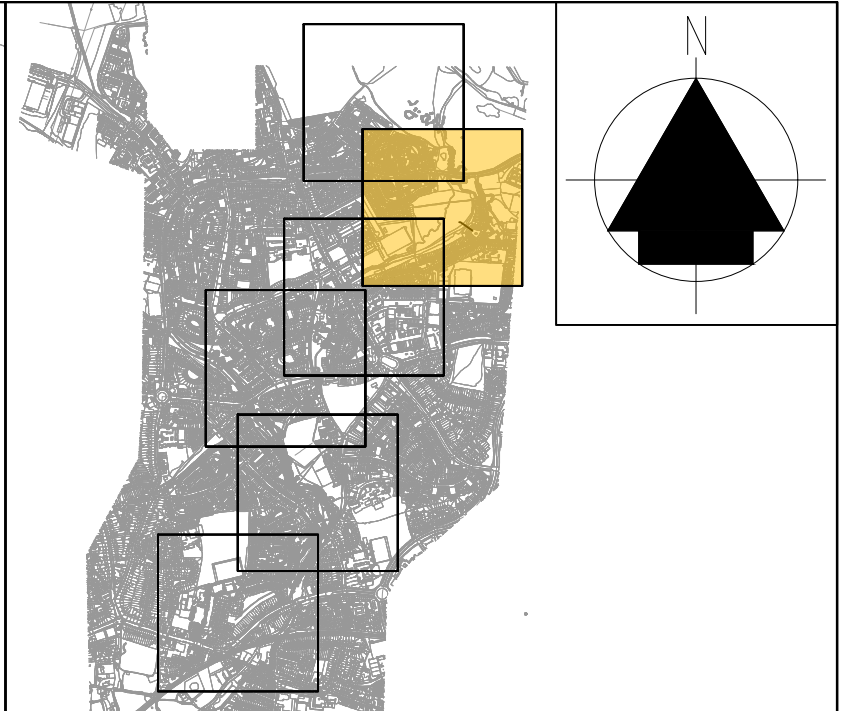
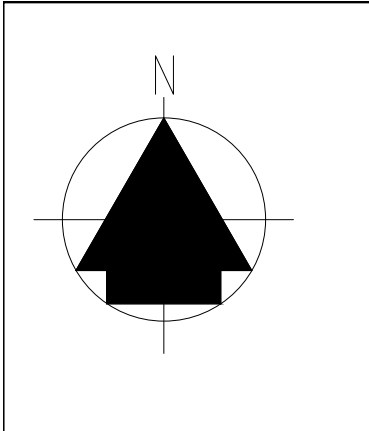


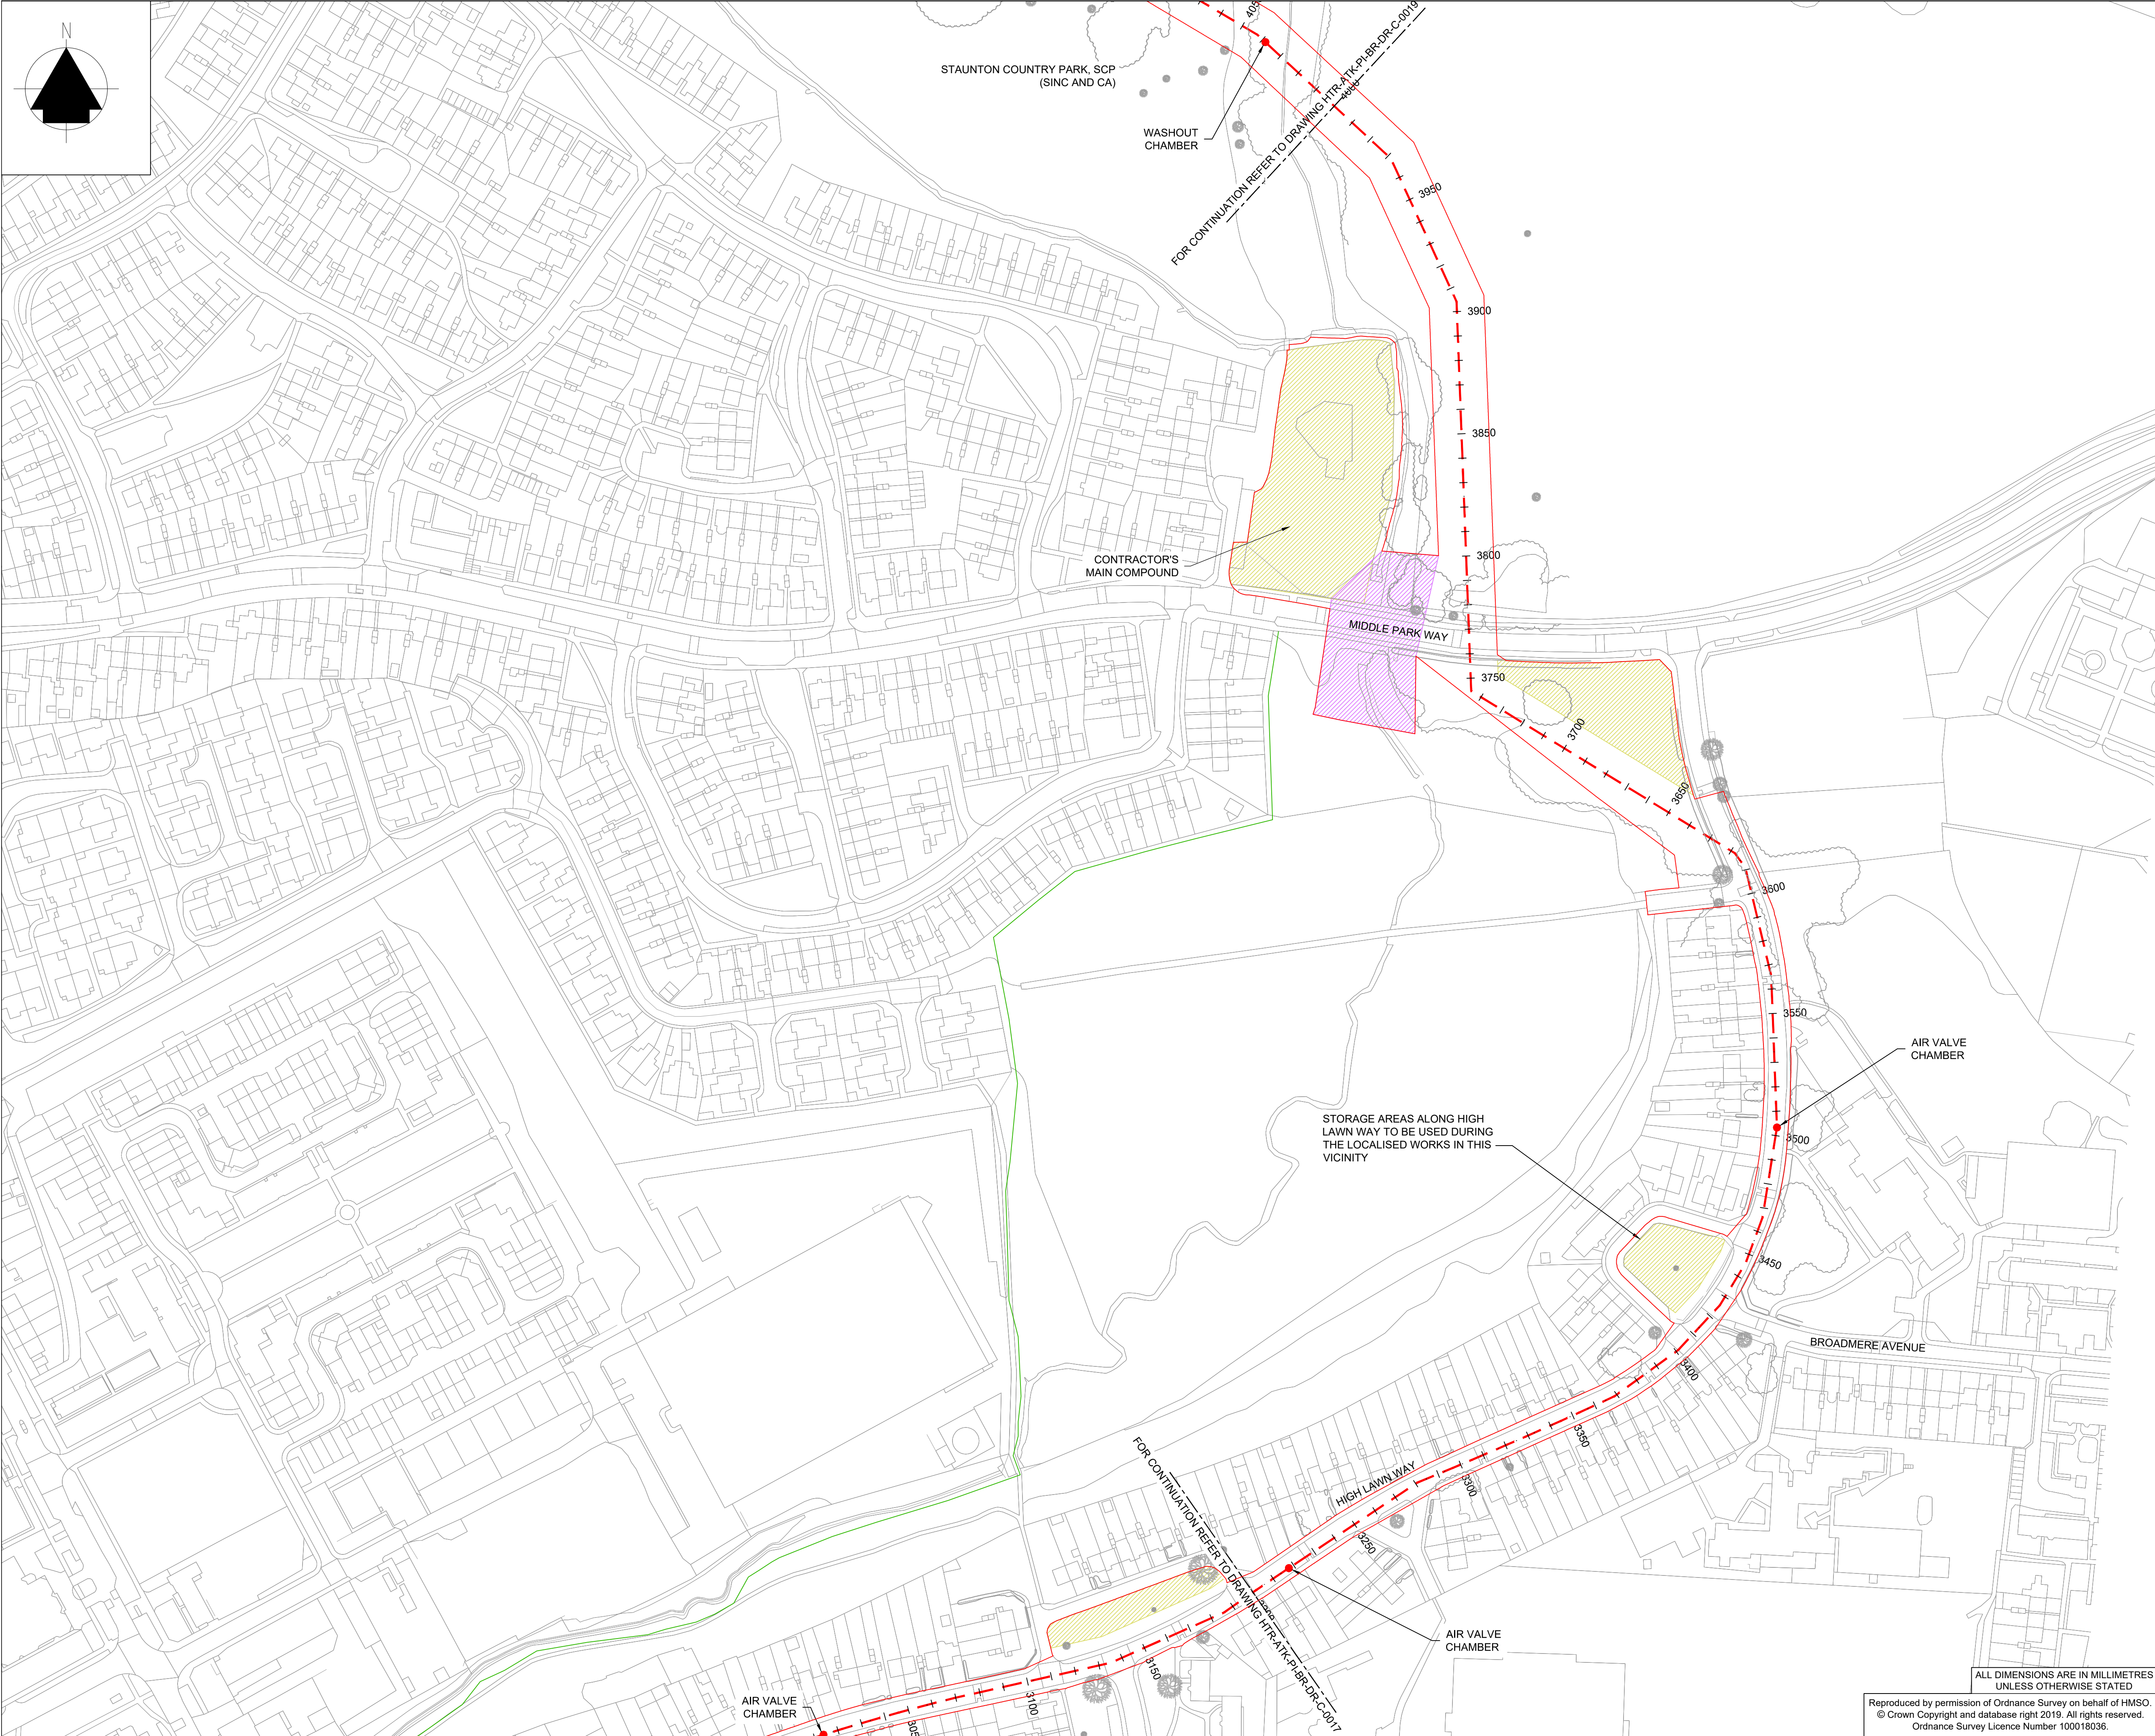

KEY PLAN
SCALE : NTS

NOTES:

- WORKING AREA THROUGH PROTECTED HEDGEROWS TO BE REDUCED WIDTH.
- AIR VALVE, WASHOUT AND OTHER ANCILLARIES WILL REQUIRE SURFACE COVERS. FLUSH IN ROAD/PATHS, RAISED OR FENCED IN FIELDS.
- ALL IMPORTANT TREES AND THEIR ROOT PROTECTION ZONES WILL BE AVOIDED.

LEGEND

- INDICATIVE PIPE ROUTE
- REDLINE BOUNDARY
- LAND WITHIN PORTSMOUTH WATER OWNERSHIP
- STORAGE AREA
- CULVERT IMPROVEMENT WORKS AREA
- PROPOSED AIR VALVE
- PROPOSED WASHOUT
- EXISTING PUBLIC RIGHT OF WAY (PROW)

REFERENCES:

HTR-ATK-PI-BR-DR-C-0017	WIA 1991 S159 NOTICE PLAN CH1800 - CH2700
HTR-ATK-PI-BR-DR-C-0019	WIA 1991 S159 NOTICE PLAN CH4000 - CH4564

SCALE 1:1250

C01	CC	ID	RW	JF	Planning Drawings for Comment	10/08/20
A1						
C02	HD	ID	JF	JF	FOR PLANNING	10/11/20
A1						
Rev. Status	Dm By	Ckd By	Rev By	Auth By	Description	Date

ATKINS
Member of the SNC-Lavalin Group

Aztec West
500 Park Avenue
Almondsbury
Bristol
BS32 4RZ
Tel: +44 (0)1454 662000
Fax: +44 (0)1454 663333
www.atkinsglobal.com

Copyright © Atkins Limited (2020)

Drawing Suitability:	Initial non-contractual code	Status:	A1
Contractors Drawing Number:	HTR - ATK - PI - BR - DR - C - 0018		
Project	Originator	Volume	Location
	Type	Role	Number
Telephone: Havant (023) 9249 9888 Fax: Havant (023) 9245 3632 Website: www.portsmouthwater.co.uk Registered Office: PO Box 8 West Street Havant Hampshire PO9 1LG REGISTERED IN ENGLAND No. 2536455			

Project Ref. No:	Sheet:	Scale:	Sheet Size:
HTR	5 of 6	AS SHOWN	A1
Project Title:			
HAVANT THICKET RESERVOIR			
Drawing Title:			
WATER INDUSTRY ACT 1991 SECTION 159 NOTICE PLAN SITE PLAN CH3200 - CH4000			
Portsmouth Water Drawing Number:			Rev:
			C02

ALL DIMENSIONS ARE IN MILLIMETRES UNLESS OTHERWISE STATED

Reproduced by permission of Ordnance Survey on behalf of HMSO.
© Crown Copyright and database right 2019. All rights reserved.
Ordnance Survey Licence Number 100018036.