


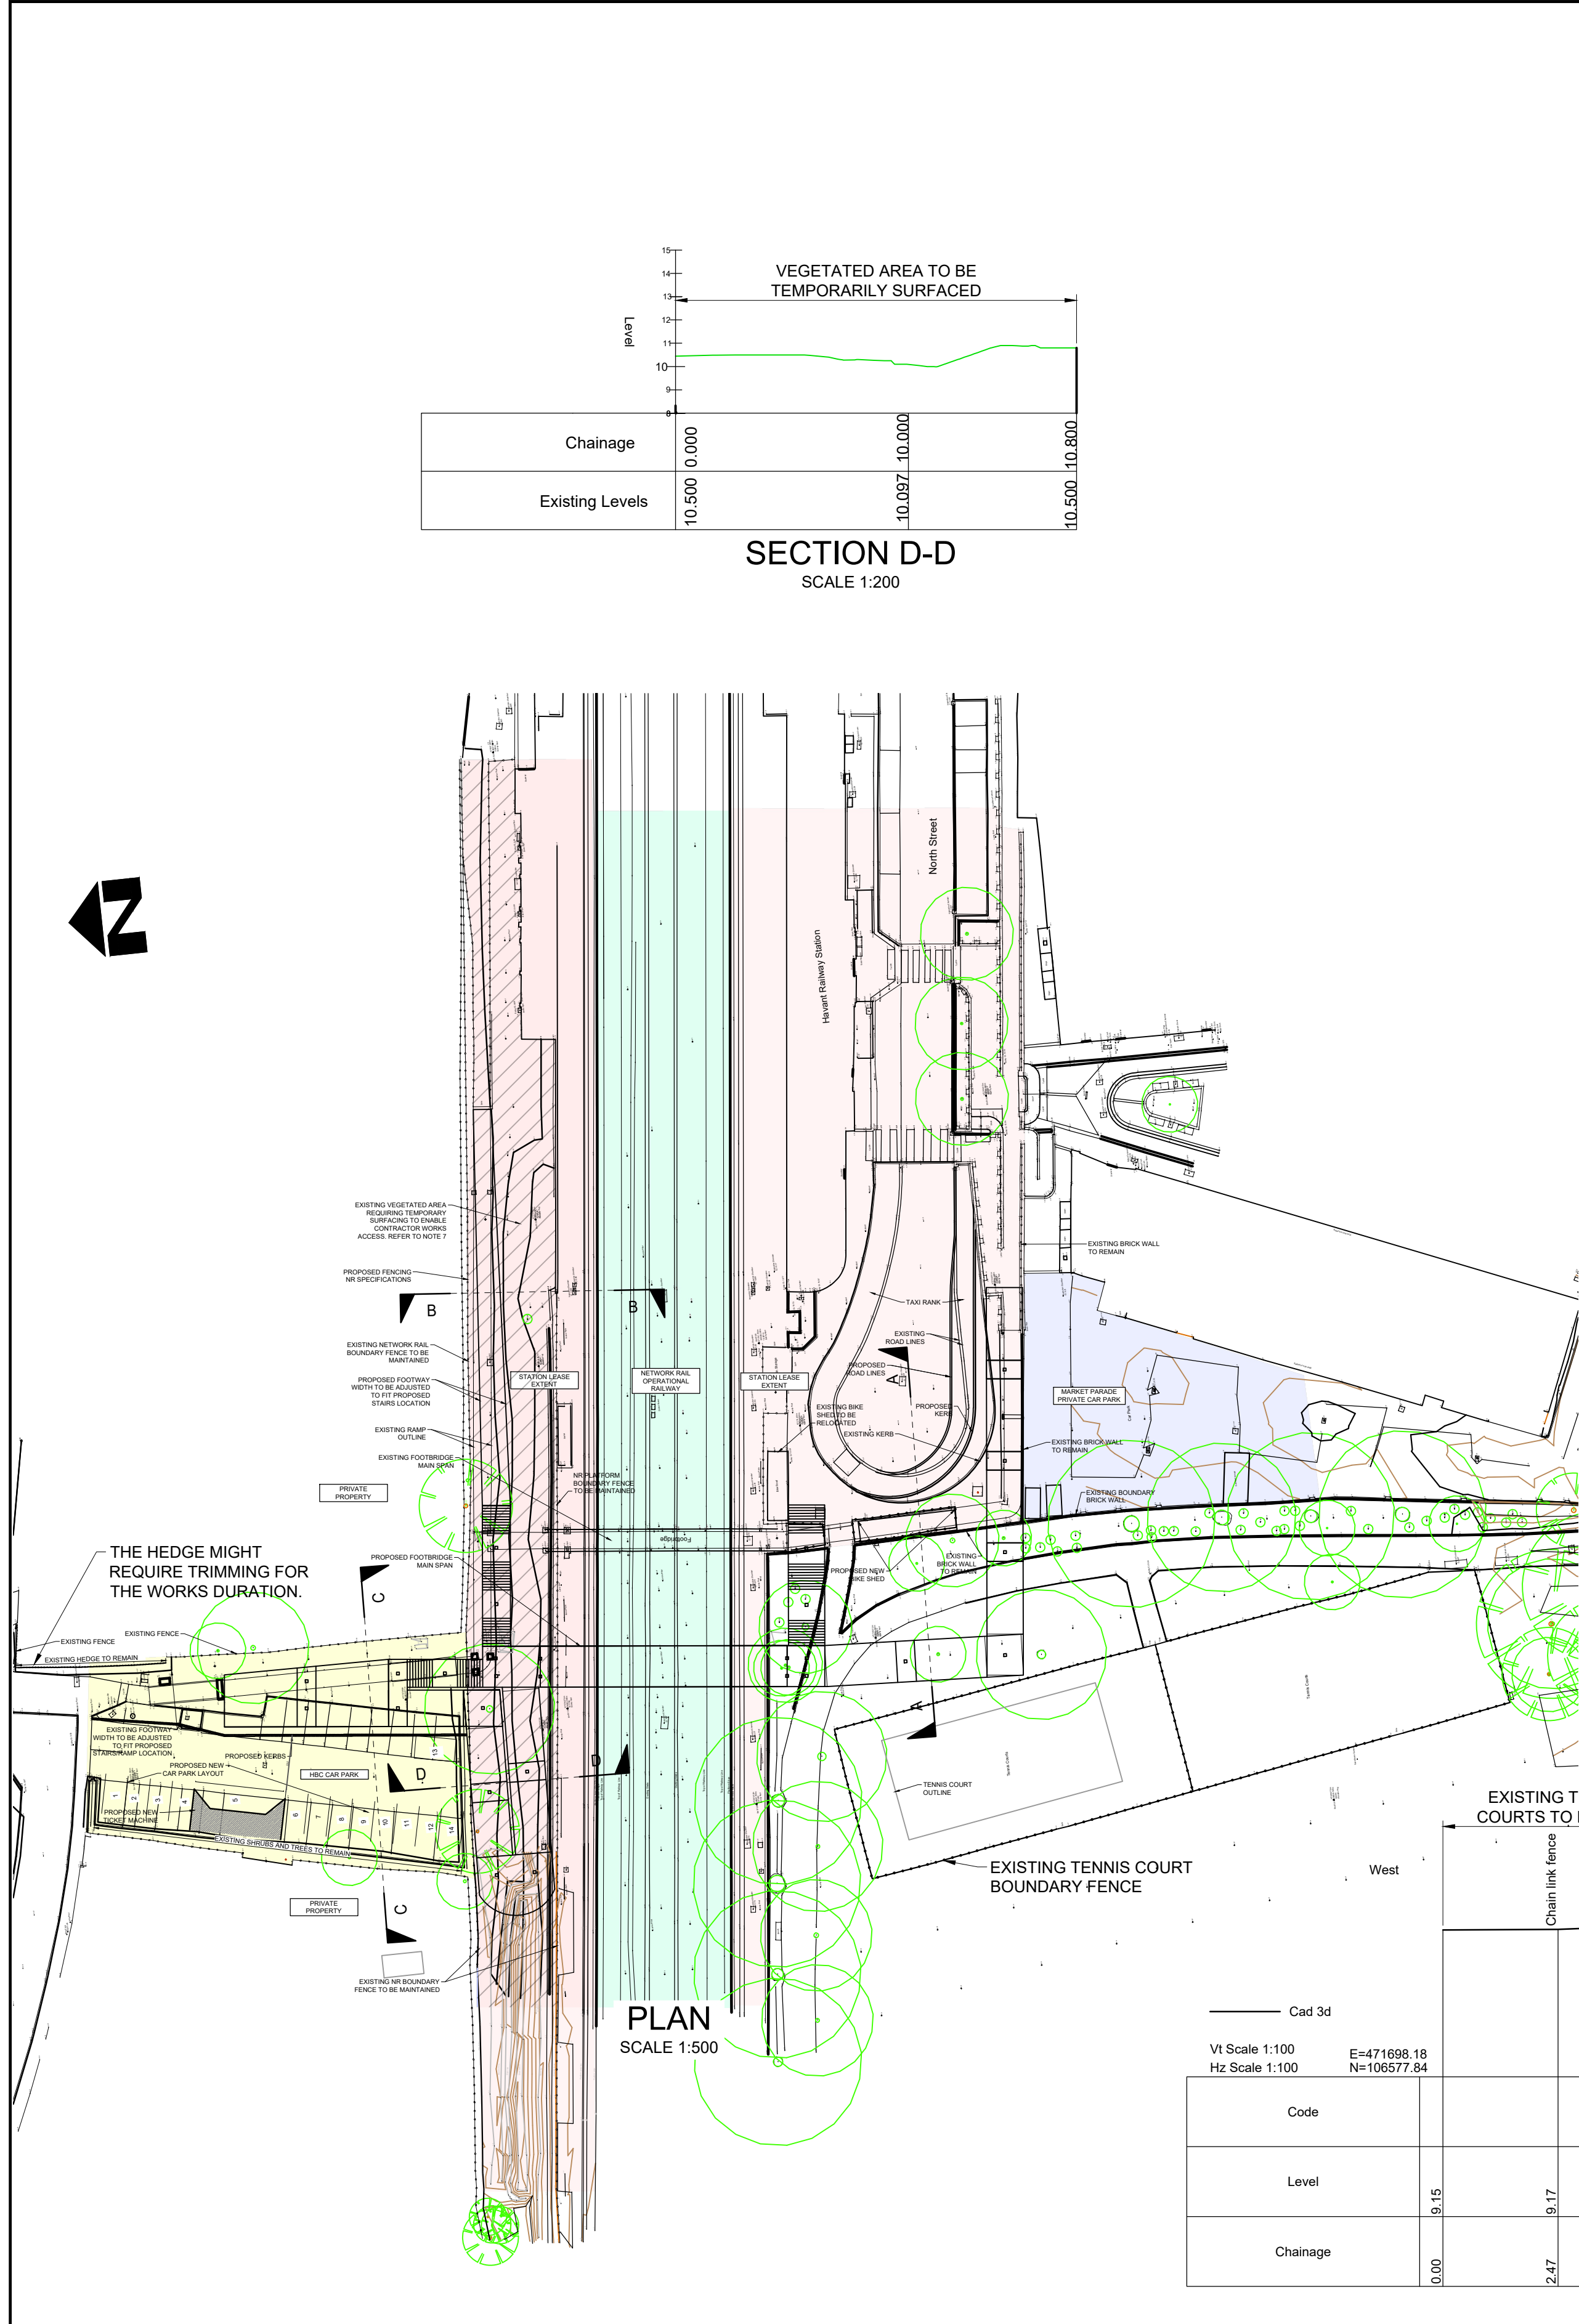

© CROWN COPYRIGHT AND DATABASE RIGHTS 2025
ORDNANCE SURVEY 100019180

S4	P02	DRAWING STATUS CHANGED FOLLOWING DISCUSSION WITH THE PLANNERS	19.11.2025	SJ	JW	GG	BAH
S4	P01	ISSUED FOR PLANNING APPROVAL	05.11.2025	SJ	JW	GG	BAH
SUIT	REV	WORK IN PROGRESS ISSUE AND DESCRIPTION OF AMENDMENTS	DATE	DESIGNER	CAD	CHKD	APPD




CLIENT	HAMPSHIRE COUNTY COUNCIL UNIVERSAL SERVICES DIRECTORATE TRANSPORT IMPLEMENTATION
CONSULTANT	 Hampshire County Council Engineering Services
	TIM LAWTON BEng CEng FICE FCIHT : ASSISTANT DIRECTOR OF UNIVERSAL SERVICES

HORIZONTAL SCALE @ A1 AS SHOWN	SCHEME	DRAWING TITLE
VERTICAL SCALE @ A1 N/A	HAVANT STATION FOOTBRIDGE REPLACEMENT	LANDSCAPE PROPOSED DETAILS
SHEET NUMBER 1 OF 1	JOB No. CJ009595.01	HCC CAD PLOT: 19/11/2025 10:34:20
CJ009595-HES-SGN- FB560 -DR-CB- 1709		

SUIT	REV	P02
------	-----	-----

HCC CAD FILE: K:\Eng\CAD\Drawings\Bridges\FB - Footbridges\FB560-Havant\2024\01 - WIP\03 - Drawings\CAD\Scheme drawings 2025 05 27\CJ009595-HES-SGN-FB560-DR-S-1709 Landscape Proposed Details.dwg



STATUS OF DRAWING AT SUITABILITY: **RED BACKGROUND** = WORK IN PROGRESS, **AMBER BACKGROUND** = SHARED NON-CONTRACTUAL, **GREEN BACKGROUND** = EARLY PUBLISH & PUBLISHED CONTRACTUAL

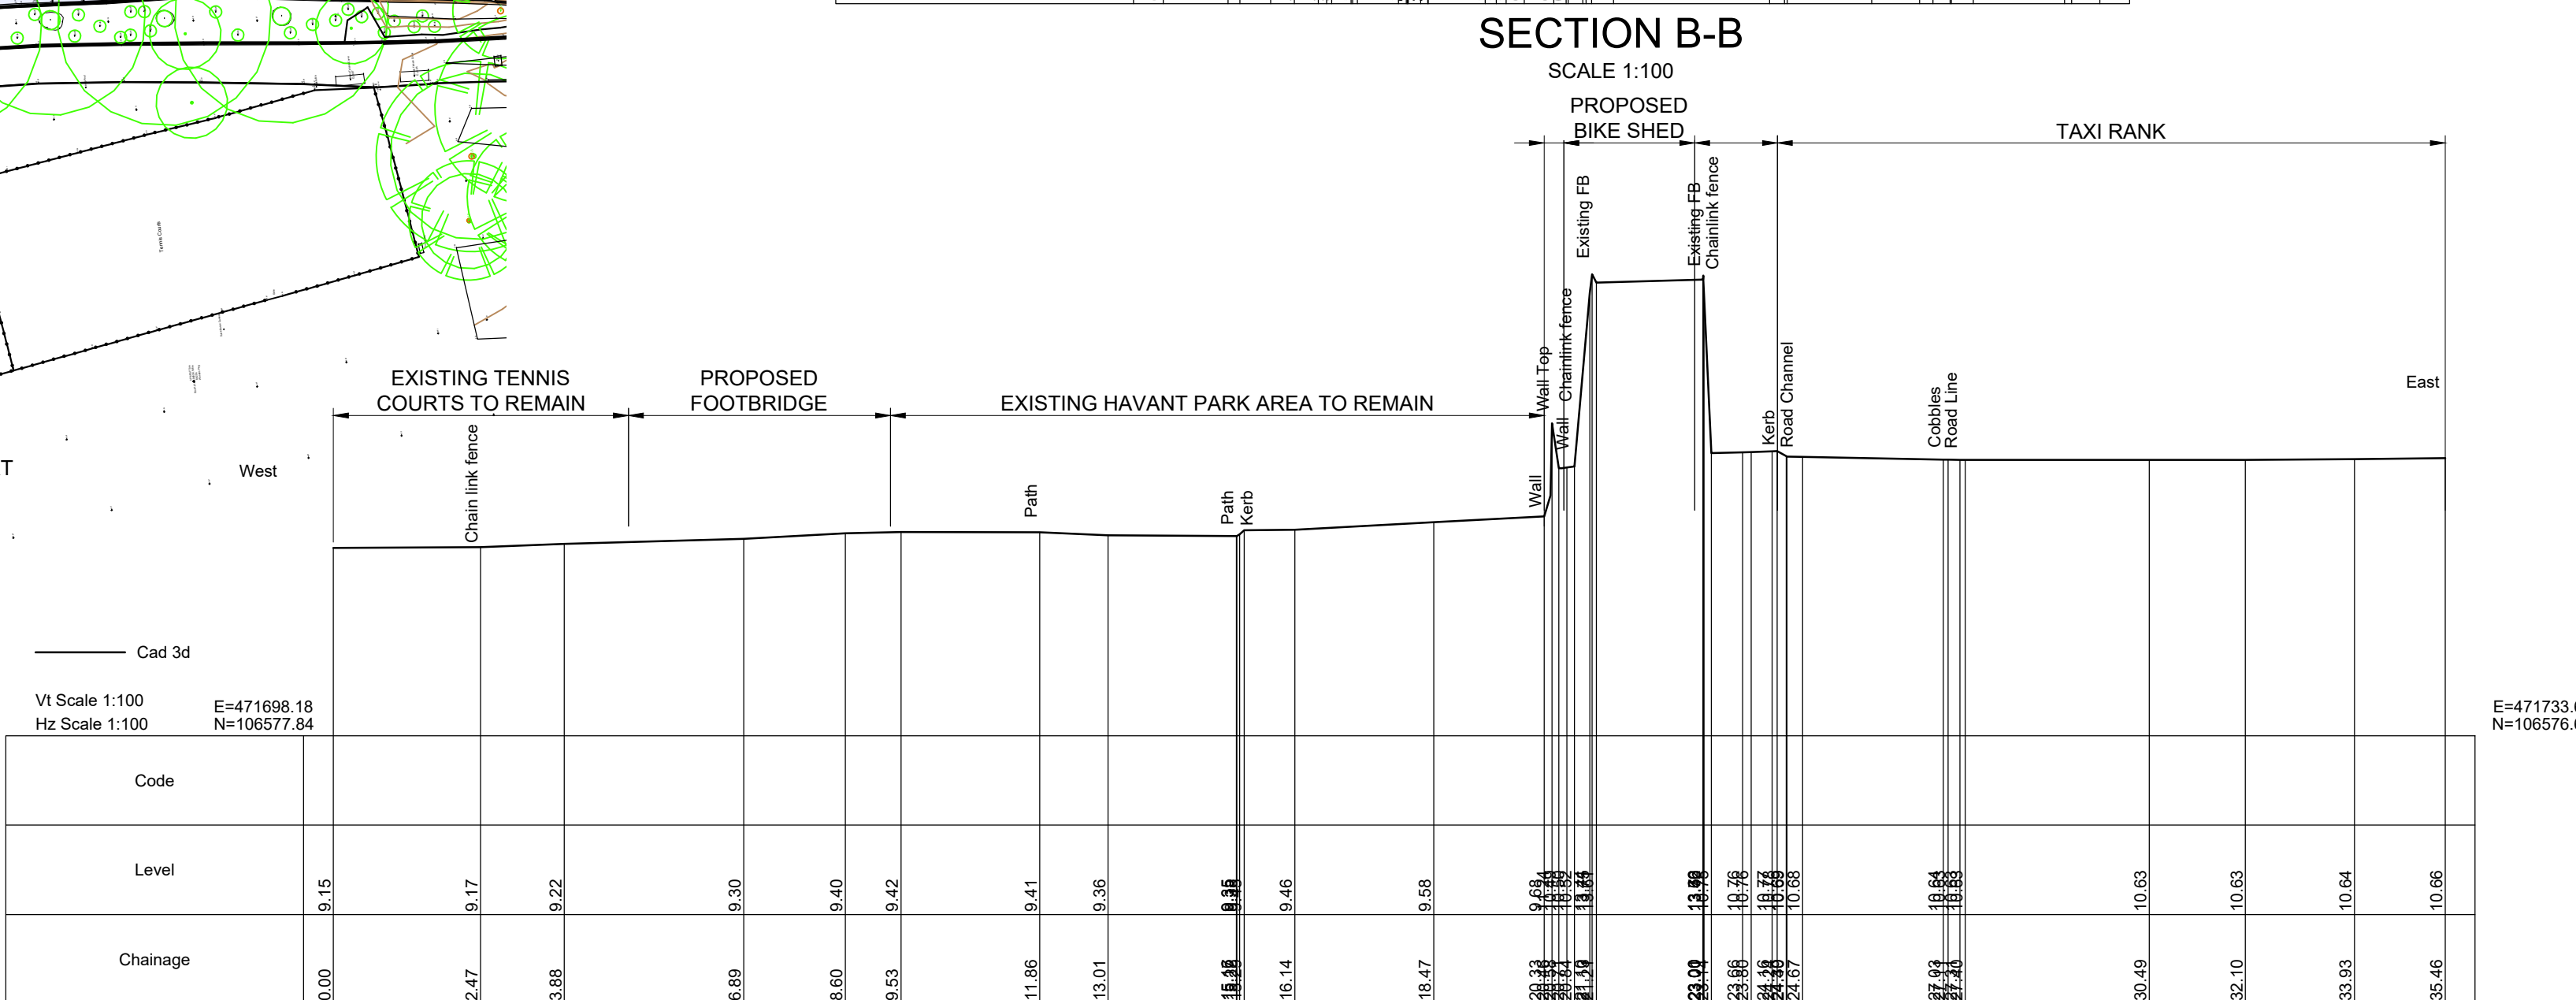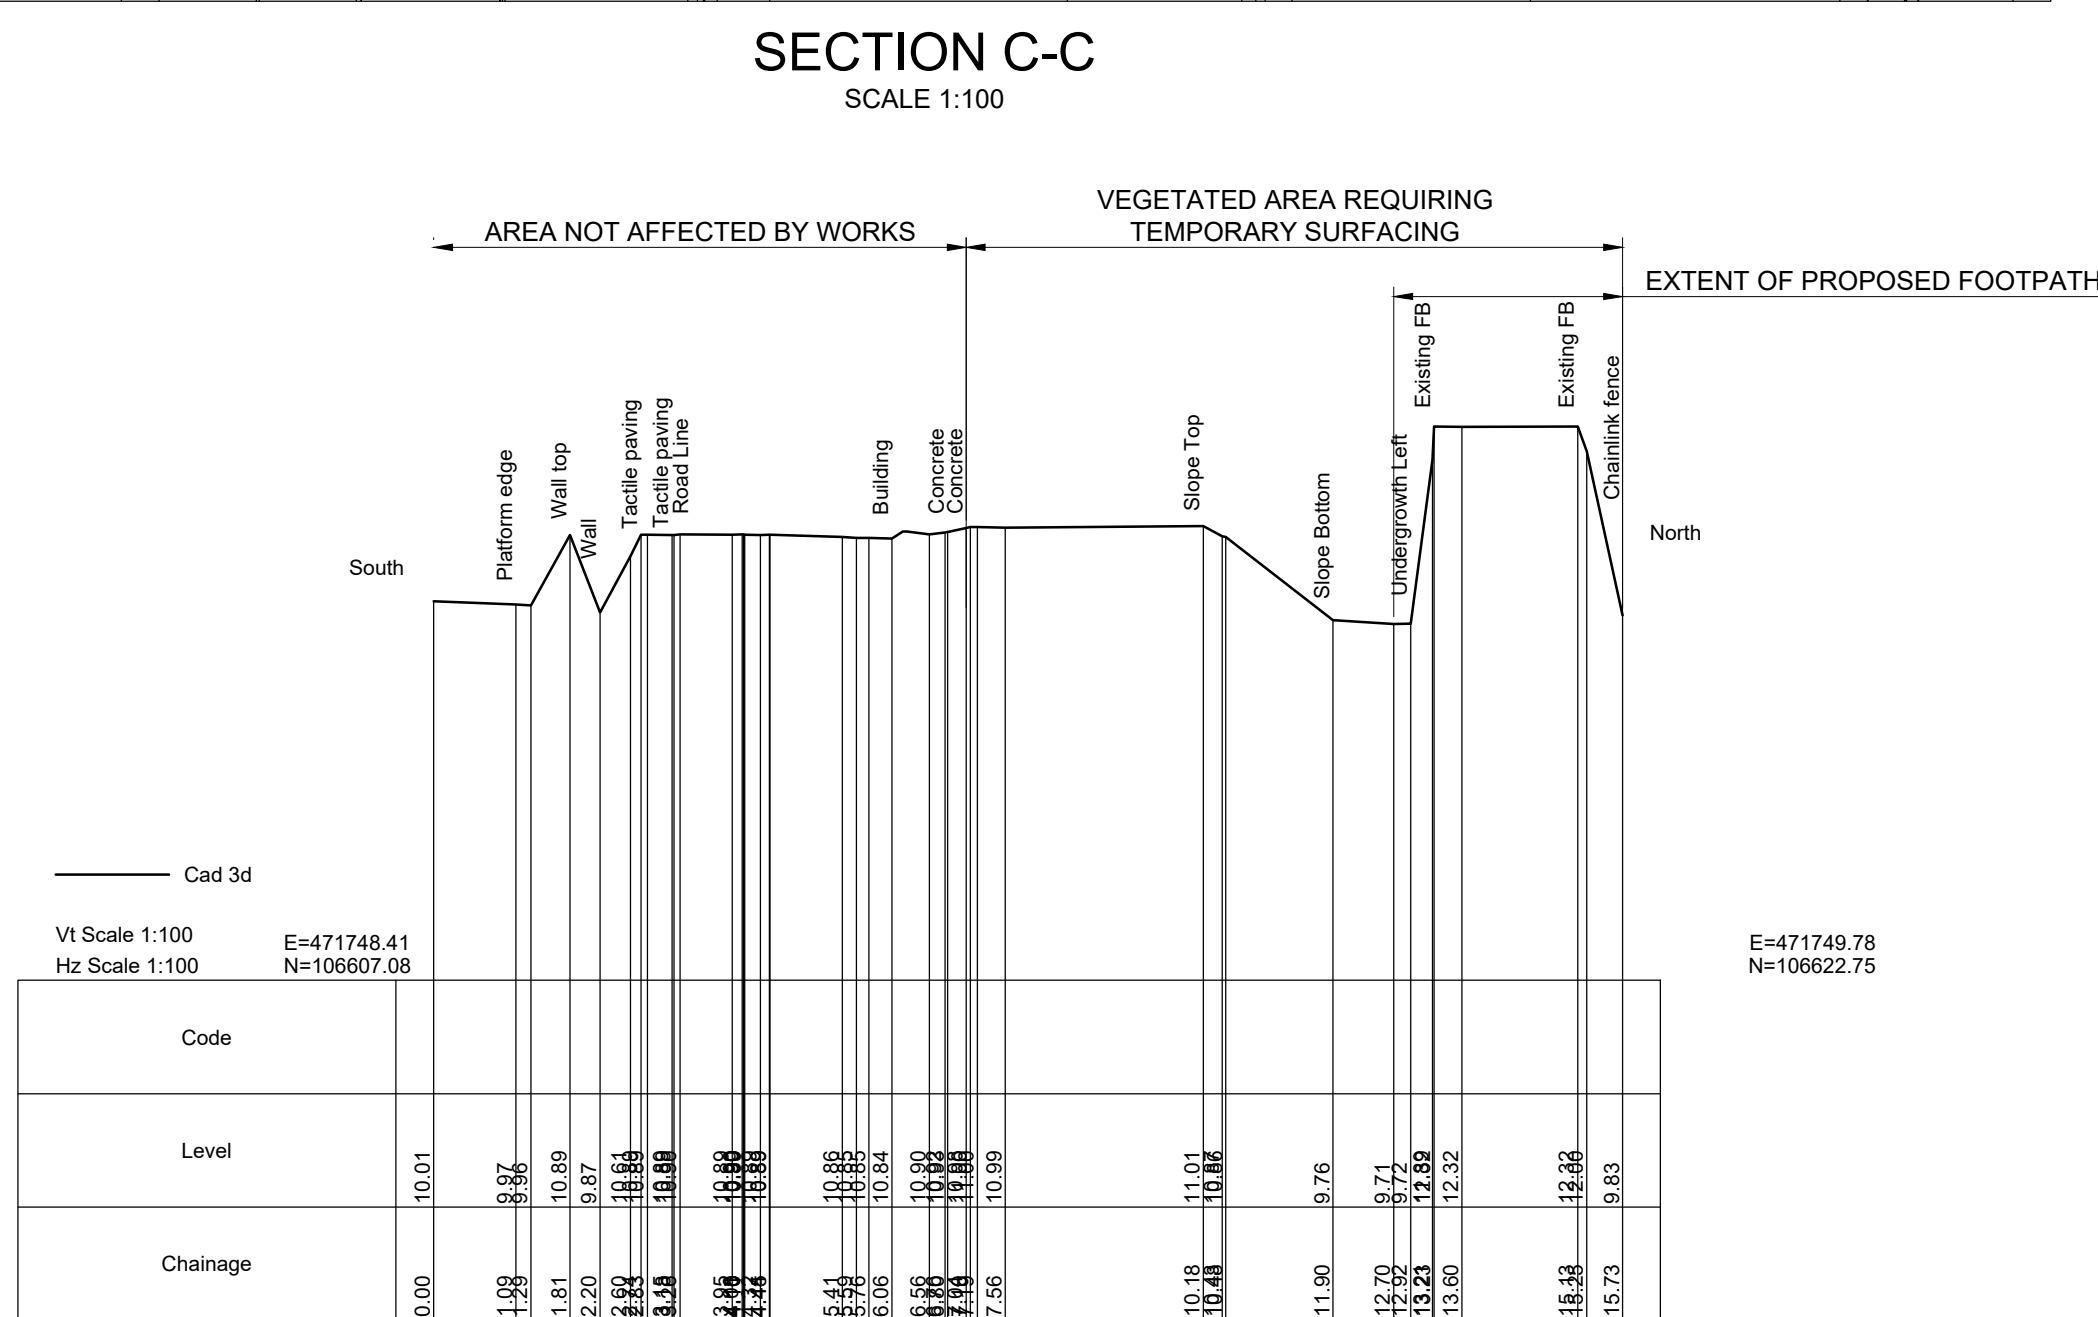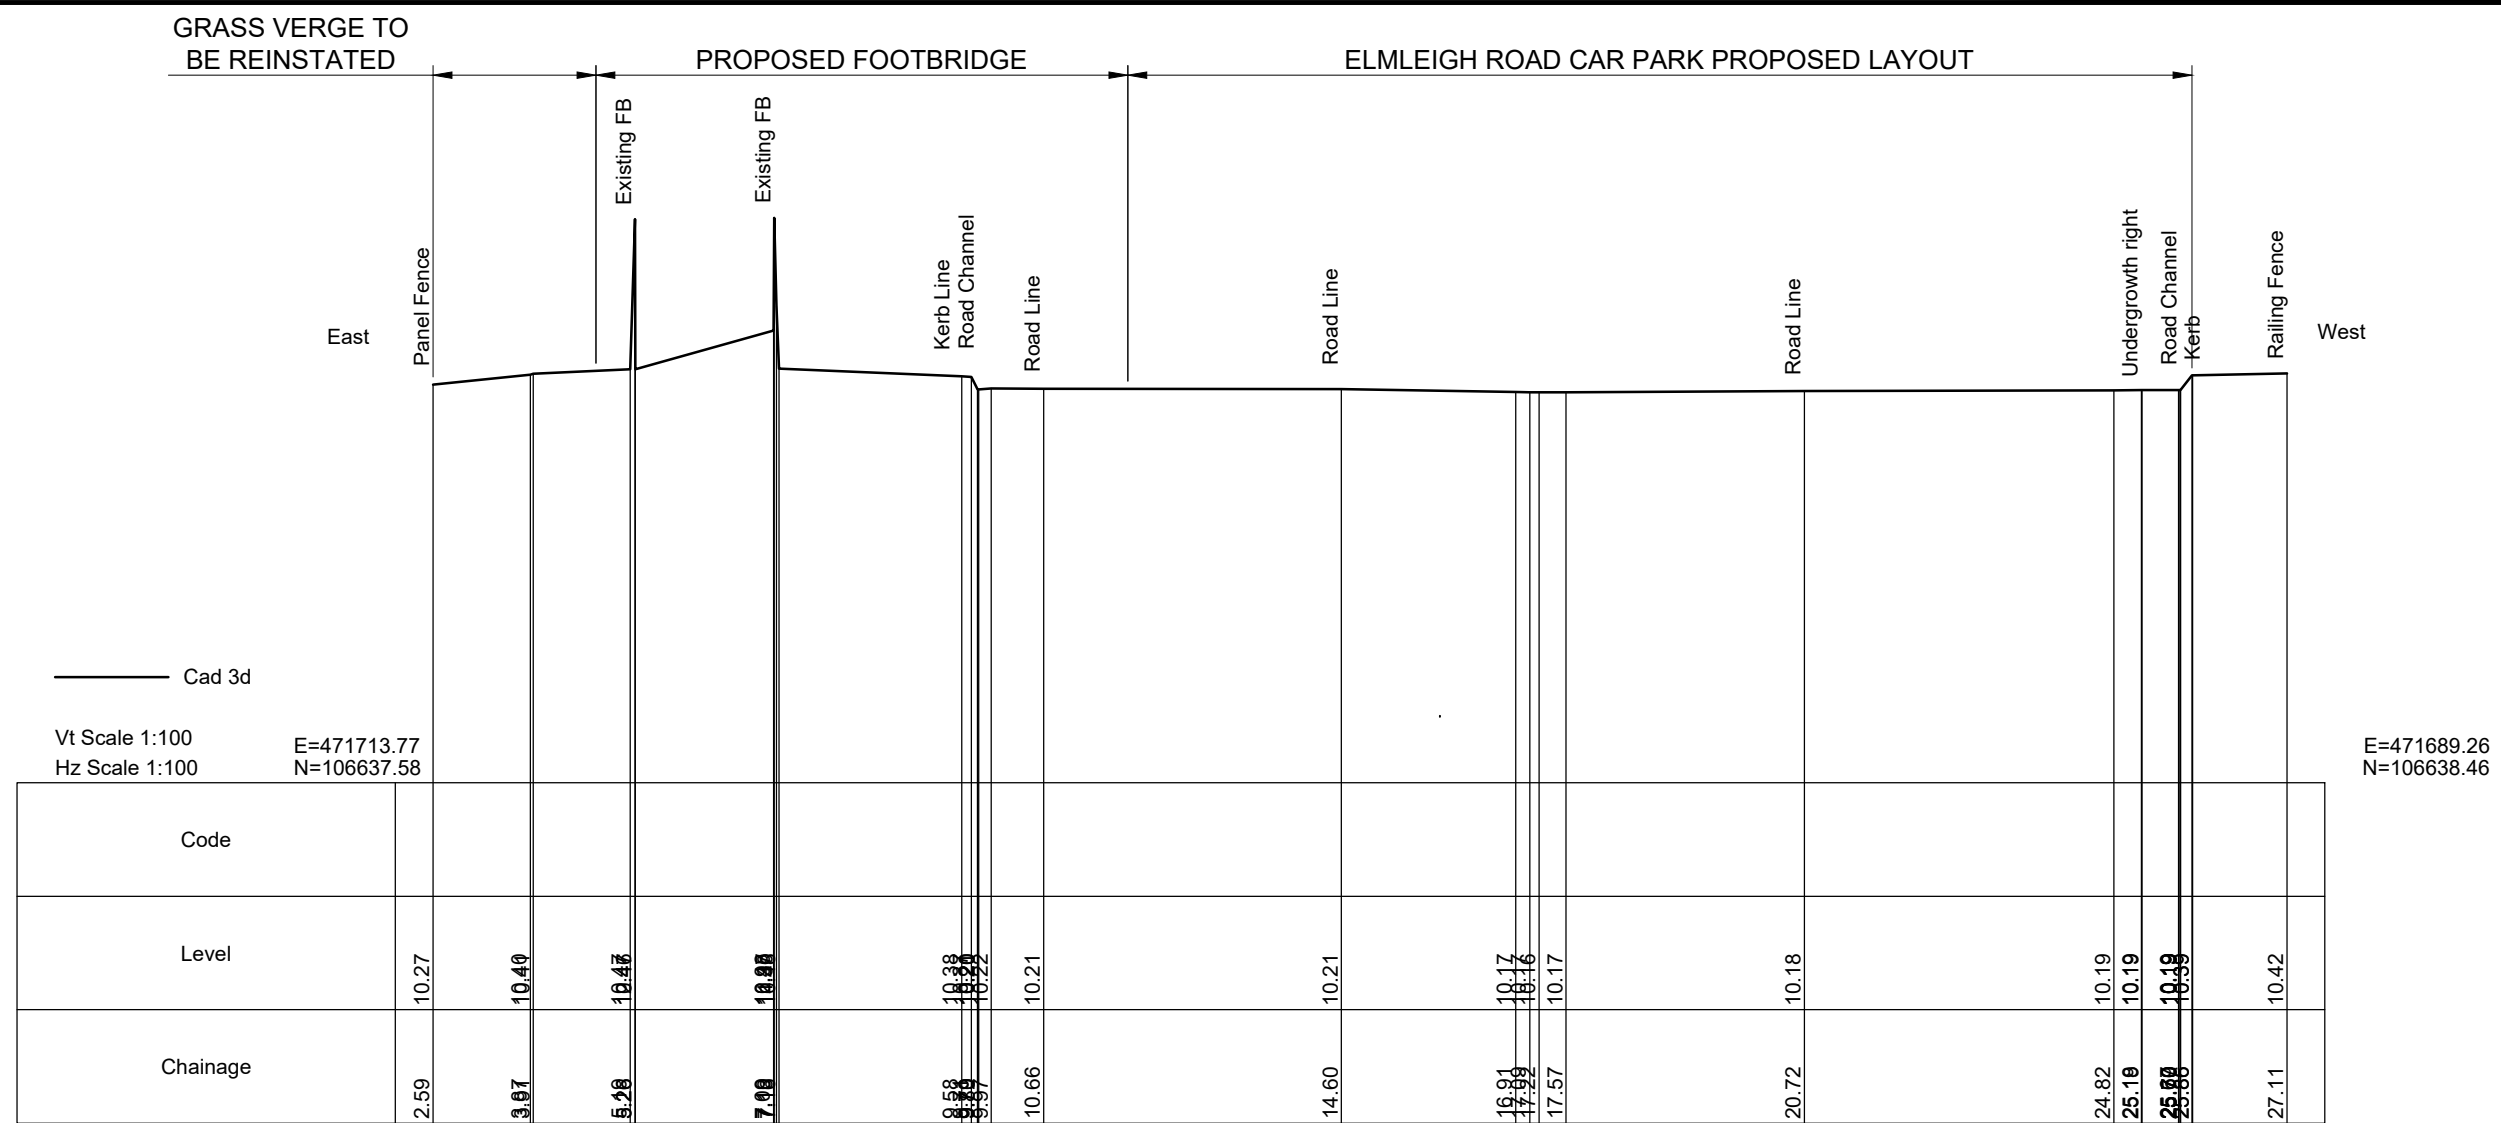

- NOTES**
- DO NOT SCALE FROM THIS DRAWING.
 - ALL DIMENSIONS IN MILLIMETERS AND ALL LEVELS ARE IN METERS UNLESS OTHERWISE STATED.
 3. PARTS OF THIS DRAWING SHOULD BE SHOWN IN **COLOUR**. IF THIS NOTE IS NOT **RED** REPRINT A COLOURED COPY.
 - PRIOR TO WORKS START ON SITE PREPARE DETAILED METHOD STATEMENTS AND ISSUE TO THE PROJECT MANAGER FOR APPROVAL. METHOD STATEMENTS SHALL ACCOUNT FOR REQUIREMENTS SET IN THE WORKS SPECIFICATION, SCHEME DRAWINGS, ECOLOGICAL APPRAISAL (EA) AND ARBORICULTURAL IMPACT ASSESSMENT (AIA) REPORTS.
 - REMOVE TREE STUMPS AND ROOTS IN ACCORDANCE WITH SPECIFICATION AND REQUIREMENTS LISTED IN EA AND AIA.
 - WHERE APPLICABLE THE CONTRACTOR SHALL STRIP, STORE AND RE-USE THE SOIL IN ACCORDANCE WITH THE REQUIREMENTS IN THE SPECIFICATION AND FURTHER DETAILS EMERGING AT THE DETAILED DESIGN STAGE. THE ECOLOGIST AND LANDSCAPE OFFICERS SHALL BE CONSULTED AND THEIR AGREEMENT SHALL BE OBTAINED IN ADVANCE OF ISSUING THE FINAL DRAWING TO THE CONTRACTOR. PRIOR TO PLACEMENT OF SURFACE LAYER OF SOILS, UNDERLAYING GROUND/ILL MATERIALS SHALL BE LIGHTLY SCARIFIED.
 - THE DETAILS AND EXACT EXTENT OF THE TEMPORARILY SURFACED AREA TO THE NORTH WILL BE AGREED AT DETAIL DESIGN STAGE WITH THE ECOLOGIST AND LANDSCAPE OFFICERS. ADDITIONAL CROSS SECTIONS FULLY DETAILED WILL BE ADDED TO THIS DRAWING. ON WORKS COMPLETION THE AREA WILL BE RETURNED TO THE VEGETATED CONDITION IN ACCORDANCE WITH REQUIREMENTS SET IN APPENDIX 30 OF THE SPECIFICATION.
 - PROPOSED FOOTPATHS SHALL BE IN ACCORDANCE WITH HCC STANDARD DRAWINGS. (RELEVANT CROSS SECTIONS WILL BE ADDED TO THIS DRAWING AT DETAIL DESIGN STAGE).
 - ELMLEIGH ROAD CAR PARK LAYOUT SHOWN HERE IS IN ACCORDANCE WITH INFORMATION RECEIVED FROM HBC. DETAILS RELATING TO KERBS, SURFACING CONSTRUCTION, LOCATION OF NECESSARY FURNITURE WILL BE AGREED AT DETAILED DESIGN STAGE AND WILL BE INCORPORATED ON THIS DRAWING.

- KEY**
- MARKET PARADE PRIVATE CAR PARK EXTENT
 - STATION LEASE EXTENTS
 - NETWORK RAIL OPERATIONAL RAILWAY
 - HAVANT BOROUGH COUNCIL (HBC) CAR PARK LAND
 - HAVANT PARK

PRELIMINARY

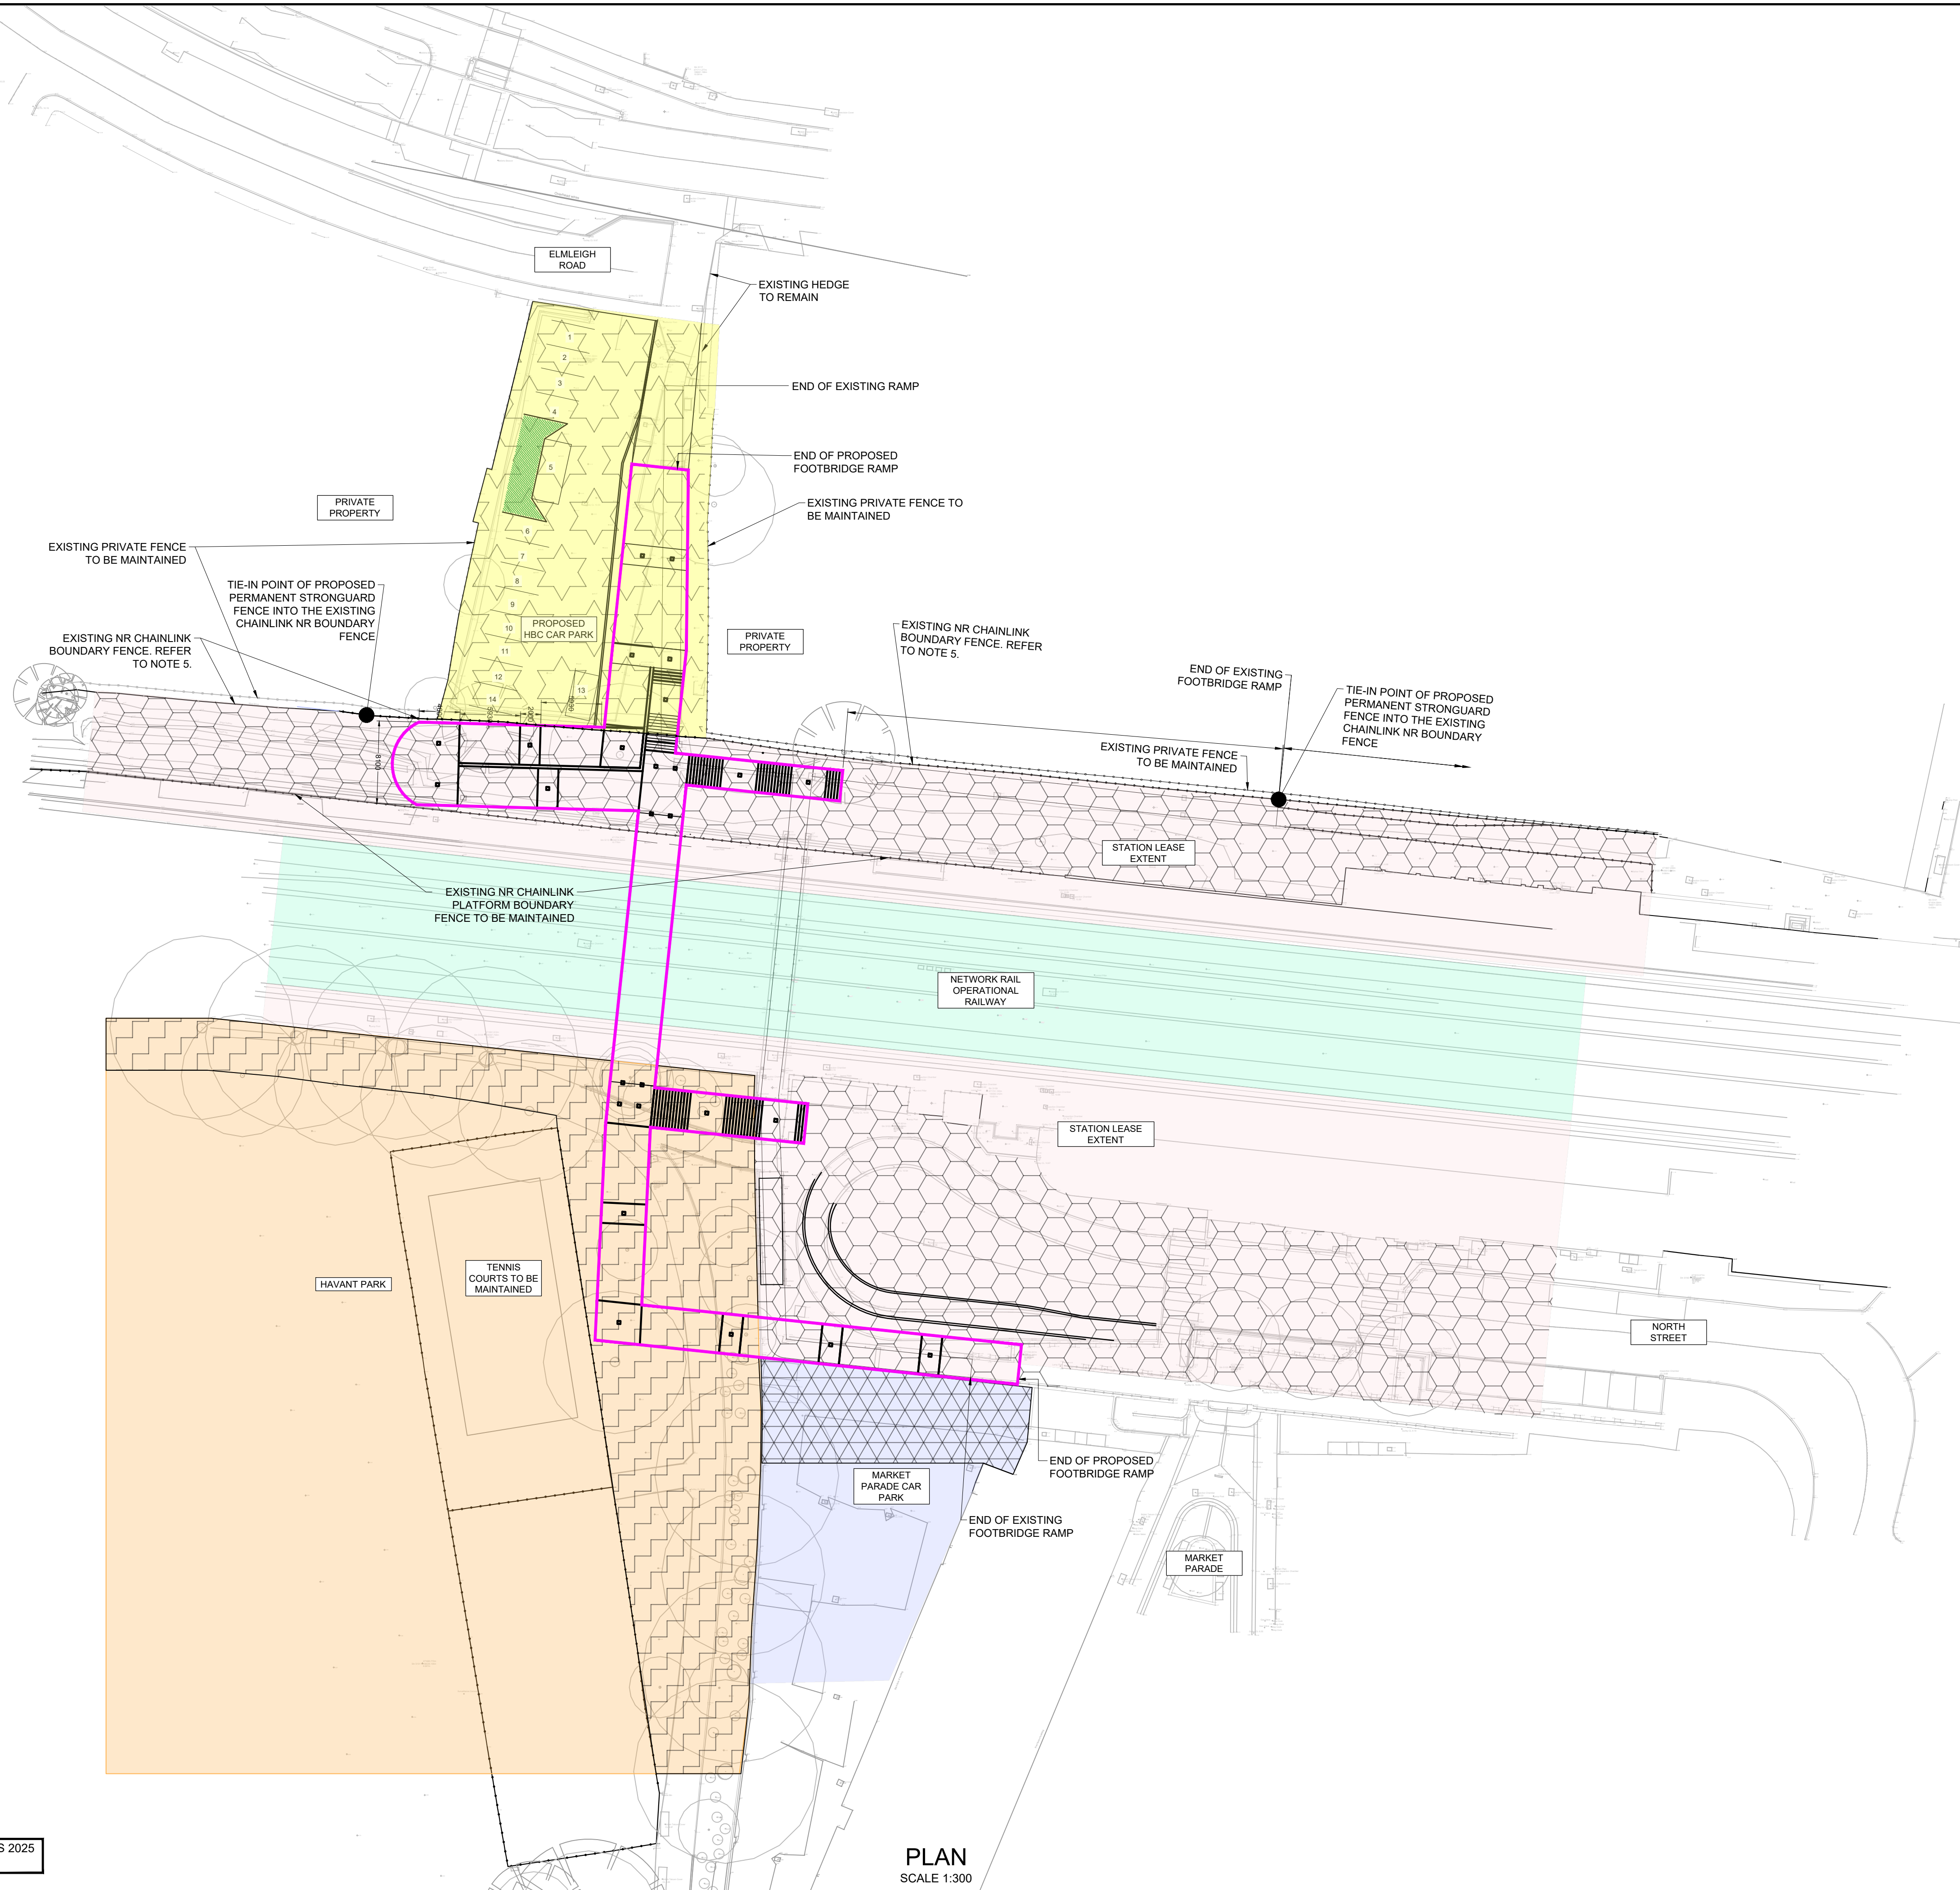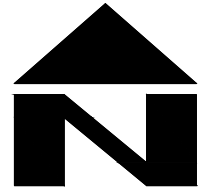

PLAN
SCALE 1:300

NOTES

- DO NOT SCALE FROM THIS DRAWING
- ALL DIMENSIONS IN MILLIMETRES UNLESS OTHERWISE STATED
- THE CONTRACTOR SHALL INSTALL TEMPORARY FENCING ALONG SITE BOUNDARY SHOWN ON DRG C.J009595-HES-SGN-FB560-DR-S-1710 TO SUIT HIS METHOD OF WORK AND TO ENSURE THAT NON AUTHORISED ACCESS TO NETWORK RAIL AND OTHER PRIVATE AREAS IS NOT PERMITTED.
- ALL TEMPORARY FENCING SHALL BE SECURE AND SECURELY TIED UP INTO EXISTING FENCING OR TEMPORARY POSTS AS NECESSARY.
- ALL EXISTING FENCING AT BOUNDARY WITH NETWORK RAIL (NR) LAND REMOVED TO ENABLE THE WORKS TO TAKE PLACE SHALL BE REPLACED WITH STRONGUARD TYPE FENCE IN ACCORDANCE WITH NR STANDARD DRAWING NO NR_CIV_SD_380. THE TIE-IN POINTS ON THIS DRAWING ARE FOR GUIDANCE ONLY. THESE SHALL BE AGREED ON SITE WITH THE SUPERVISOR.
- REFER TO APPENDIX 3 OF THE SPECIFICATION FOR DETAILS REGARDING TEMPORARY AND PERMANENT FENCES.

KEY

- PROPOSED FOOTBRIDGE OUTLINE
- MARKET PARADE PRIVATE CAR PARK EXTENT
- STATION LEASE EXTENTS AND NETWORK RAIL NON-OPERATIONAL LAND
- NETWORK RAIL OPERATIONAL RAILWAY
- HAVANT BOROUGH COUNCIL (HBC) CAR PARK LAND
- HAVANT PARK
- AREA REQUIRED FOR ACCESS ON NETWORK RAIL LAND
- AREA REQUIRED FOR ACCESS ON MARKET PARADE PRIVATE CAR PARK
- AREA REQUIRED FOR ACCESS AREA HBC CAR PARK
- AREA REQUIRED FOR ACCESS ON HAVANT PARK

PRELIMINARY

PARTS OF THIS DRAWING SHOULD BE SHOWN IN COLOUR. IF THIS NOTE IS NOT RED REPRINT A COLOURED COPY

S4	P02	DRAWING STATUS CHANGED FOLLOWING DISCUSSIONS WITH THE PLANNERS	19.11.2025	JW	GG	BAH
S4	P01	ISSUED FOR PLANNING APPROVAL	05.11.2025	JW	GG	BAH
SUIT	REV	AMENDMENTS	DATE	CAD	CHKD	APPD

CONSULTANT

 **Hampshire County Council**
Engineering Services

TIM LAWTON BENIG CENG FICE FOHT : ASSISTANT DIRECTOR OF UNIVERSAL SERVICES

CLIENT



BRIDGE CLIENT

SCHEME

HAVANT STATION FOOTBRIDGE REPLACEMENT

JOB No. C.J009595.01

DRAWING TITLE					
TEMPORARY AND PERMANENT FENCING AT SITE BOUNDARY					
HCC CAD PLOT: 19/11/2025 10:21:48					
SCALE @ A1	DESIGNER	CHECKED	SHEET NUMBER		
AS SHOWN	SJ	GG GG	1 OF 1		
DATE	CAD	APPROVED	SUIT	REV	
05.11.2025	IDF	BAH BAH	S4	P 02	
DRAWING NUMBER					
CJ009595 - HES - SGN - FB560 -DR- S - 1707					

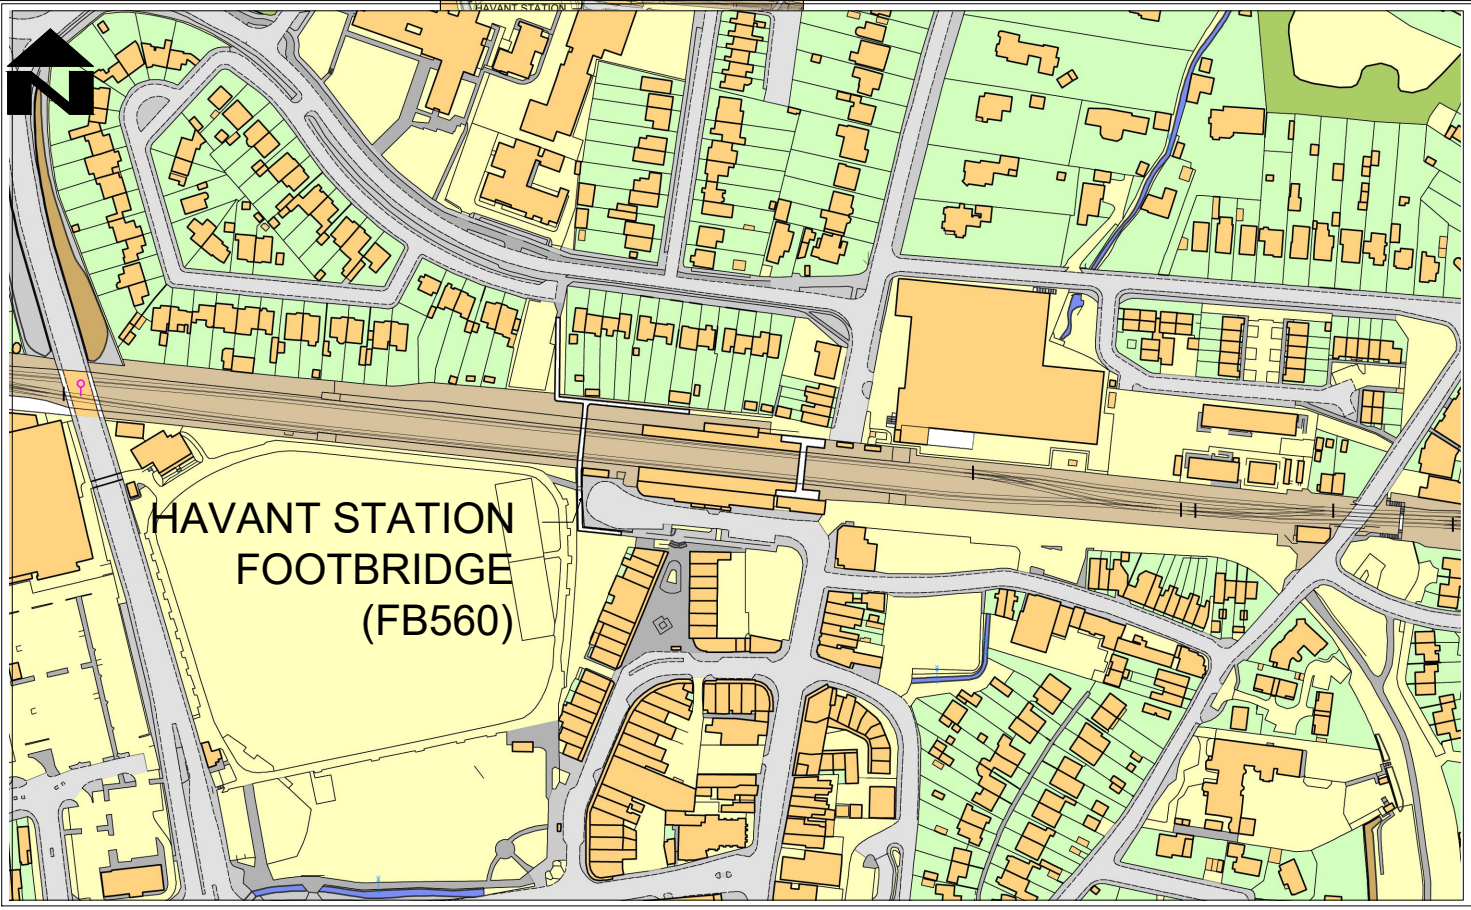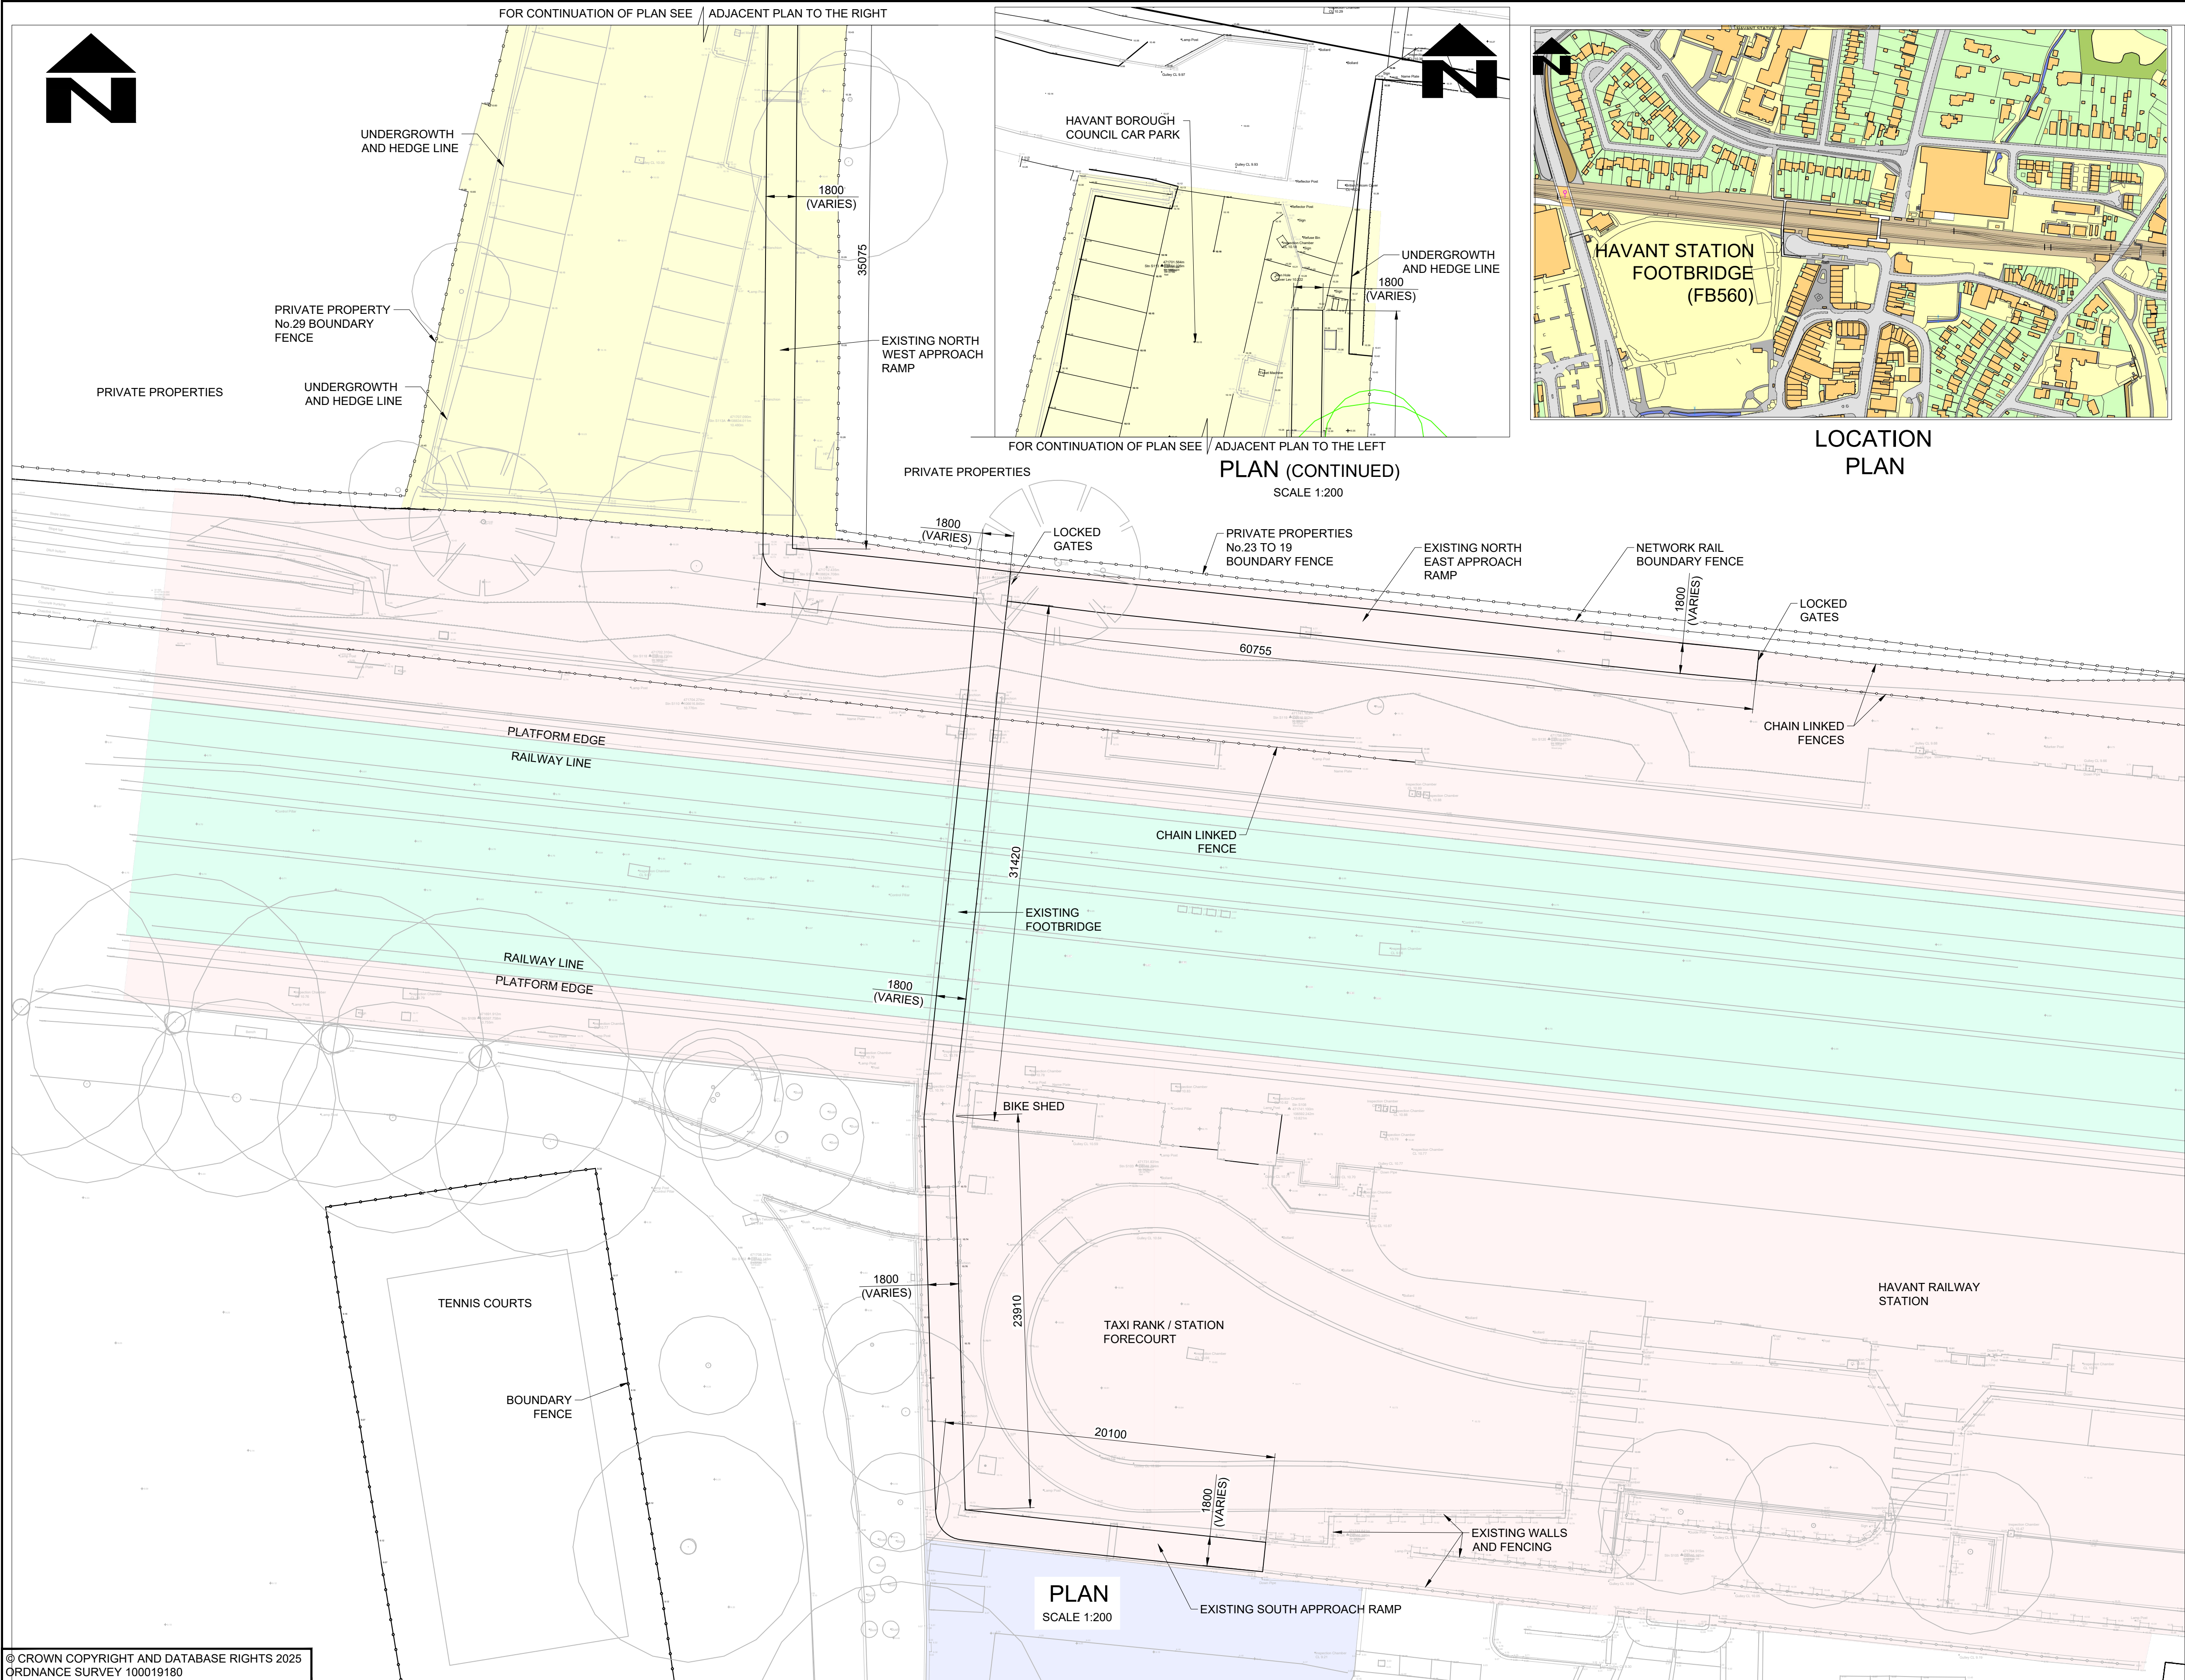

- NOTES
- DO NOT SCALE FROM THIS DRAWING.
 - ALL DIMENSIONS IN MILLIMETRES AND LEVELS ARE IN METRES UNLESS OTHERWISE STATED. ALL LEVELS ARE RELATIVE TO A LOCAL DATUM.

PRELIMINARY

© CROWN COPYRIGHT AND DATABASE RIGHTS 2025
ORDNANCE SURVEY 100019180

SUIT	REV	WORK IN PROGRESS ISSUE AND DESCRIPTION OF AMENDMENTS	DATE	DESIGNER	CAD	CHKD	APPD
S4	P02	DRAWING STATUS CHANGED FOLLOWING DISCUSSIONS WITH THE PLANNERS	19.11.2025	GG	JW	GG	BAH
S4	P01	ISSUED FOR PLANNING APPROVAL	05.11.2025	GG	JW	GG	BAH

CLIENT

HAMPSHIRE COUNTY COUNCIL
UNIVERSAL SERVICES DIRECTORATE
TRANSPORT IMPLEMENTATION

CONSULTANT



TIM LAWTON BEng CEng FICE FCIHT : ASSISTANT DIRECTOR OF UNIVERSAL SERVICES

HORIZONTAL SCALE @ A1
AS SHOWN
VERTICAL SCALE @ A1
N/A
SHEET NUMBER
1 OF 1

SCHEME

HAVANT STATION
FOOTBRIDGE REPLACEMENT

JOB No. C.J009595.01



DRAWING TITLE

EXISTING
GENERAL ARRANGEMENT



HCC CAD PLOT: 19/11/2025 8:23:35

CJ009595-HES-SGN- FB560 -DR-CB-1701

SUIT REV
S4 P02

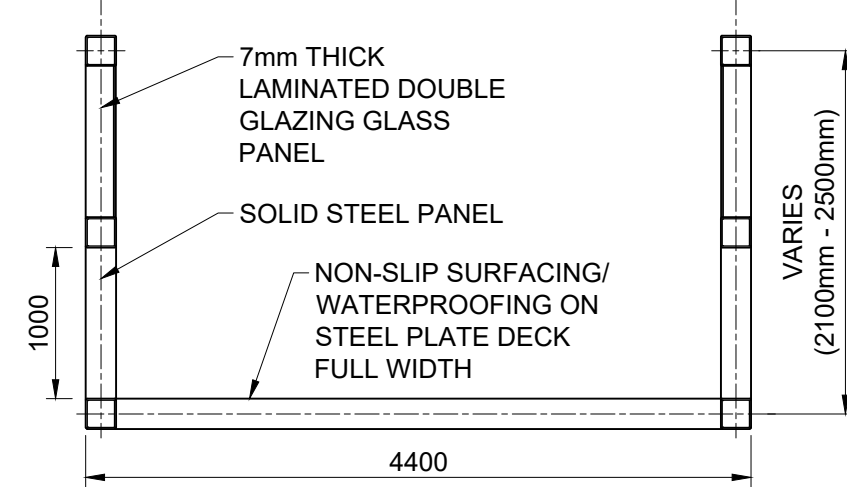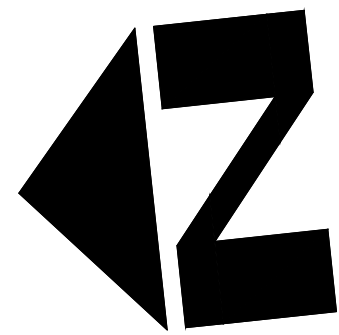

SECTION ALONG MAIN SPAN
SCALE 1:50

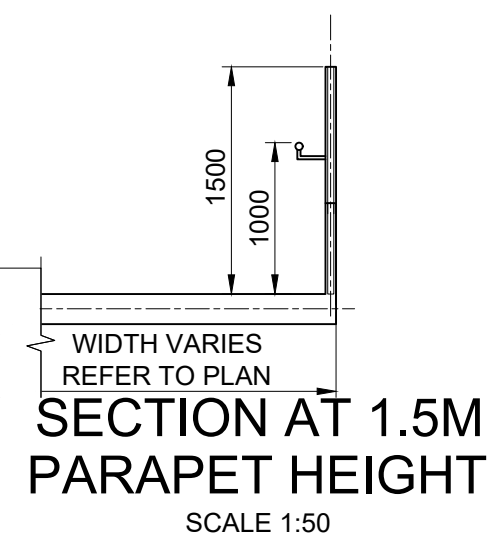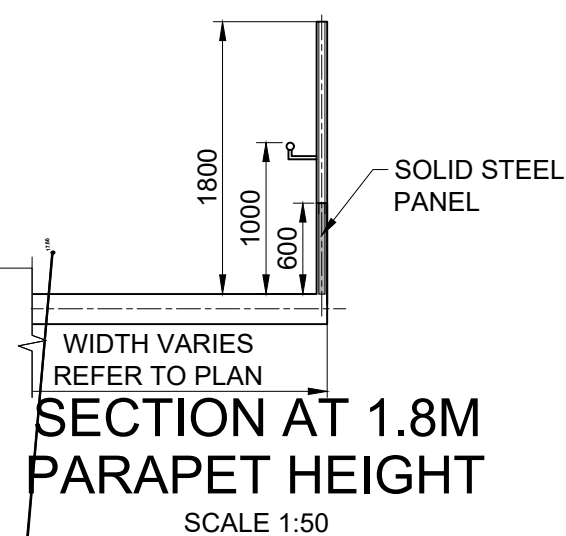

PRIVATE PROPERTY

STATION LEASE EXTENT

NETWORK RAIL OPERATIONAL RAILWAY

STATION LEASE EXTENT

MARKET PARADE PRIVATE CAR PARK

EXISTING BRICKWALL - TO REMAIN

EXISTING BRICKWALL TO REMAIN

PROPOSED FOOTWAY TO TIE INTO EXISTING LEVEL.

1500 MM HIGH PARAPET

1500 MM HIGH PARAPET

EXISTING BRICKWALL TO REMAIN

RAMP OVERALL WIDTH

3900 RAMP OVERALL WIDTH

1800 MM HIGH PARAPET

1800 MM HIGH PARAPET

4400 FOOTBRIDGE OVERALL WIDTH

HBC CAR PARK

1500 MM HIGH PARAPET

PRIVATE PROPERTY

PLAN
SCALE 1:200

1500 MM HIGH PARAPET
1800 MM HIGH PARAPET
1500 MM HIGH PARAPET

PROPOSED FOOTWAY TO TIE INTO EXISTING LEVEL

1500 MM HIGH PARAPET

WOODEN FENCE UNDER RAMP REFER TO NOTE 6

NR CHAIN LINK FENCE

PLATFORM FENCE

RAILS

EXISTING BRICK WALL

EXISTING BRICKWALL

WEST ELEVATION
SCALE 1:150

NOTE: FOUNDATIONS TO COLUMNS NOT SHOWN. SEE NOTE 4.

NOTES

- DO NOT SCALE FROM THIS DRAWING.
- ALL DIMENSIONS IN MILLIMETRES AND LEVELS ARE IN METRES UNLESS OTHERWISE STATED.
- FOR FULL LAYOUT DETAILS AND SECTIONS REFER TO DRAWING CJ009595-HES-SGN-FB560-DR-S-1702 AND 1704.
- PROPOSED FOUNDATIONS TO BE DESIGNED AFTER SOIL INVESTIGATIONS ARE COMPLETED.
- EXISTING FOOTPATH NEAR TENNIS COURT TO BE REALIGNED AT DETAIL DESIGN STAGE.
- AREA UNDER RAMPS ADJACENT TO THE STATION FORECOURT AND TO THE HBC CAR PARK TO BE ENCLOSED WITH WOODEN FENCING TO AVOID LITTERING.

KEY

- PROPOSED FOOTWAY TO TIE INTO EXISTING LEVELS
- PROPOSED RAMP ELEVATION
- PROPOSED STAIRS ELEVATION
- FOOTBRIDGE LANDINGS ELEVATION
- FOOTWAY TO BE RESURFACED TO MATCH EXISTING LEVELS

PARTS OF THIS DRAWING SHOULD BE SHOWN IN COLOUR. IF THIS NOTE IS NOT RED REPRINT A COLOURED COPY

PRELIMINARY

S4	P02	DRAWING STATUS CHANGED FOLLOWING DISCUSSIONS WITH THE PLANNERS	19.11.2025	JW	GG	BAH
S4	P01	ISSUED FOR PLANNING APPROVAL	05.11.2025	JW	GG	BAH
SUIT	REV	AMENDMENTS	DATE	CAD	CHKD	APPD

CONSULTANT	 Hampshire County Council Engineering Services TIM LAWTON BENG CENG FICE FCIHT - ASSISTANT DIRECTOR OF UNIVERSAL SERVICES
------------	---

CLIENT	BRIDGE CLIENT
--------	---------------

SCHEME	HAVANT STATION FOOTBRIDGE REPLACEMENT JOB No. C.J009595.01
--------	---

DRAWING TITLE	PROPOSED ELEVATION
---------------	--------------------

HCC CAD PLOT: 19/11/2025 9:18:52	SCALE @ A1 AS SHOWN	DESIGNER SJ	CHECKED GG GG	SHEET NUMBER 1 OF 1
DATE 05.11.2025	CAD JW	APPROVED BAH BAH	SUIT S4	REV P 02
DRAWING NUMBER CJ009595-HES-SGN-FB560-DR-S-1703				