



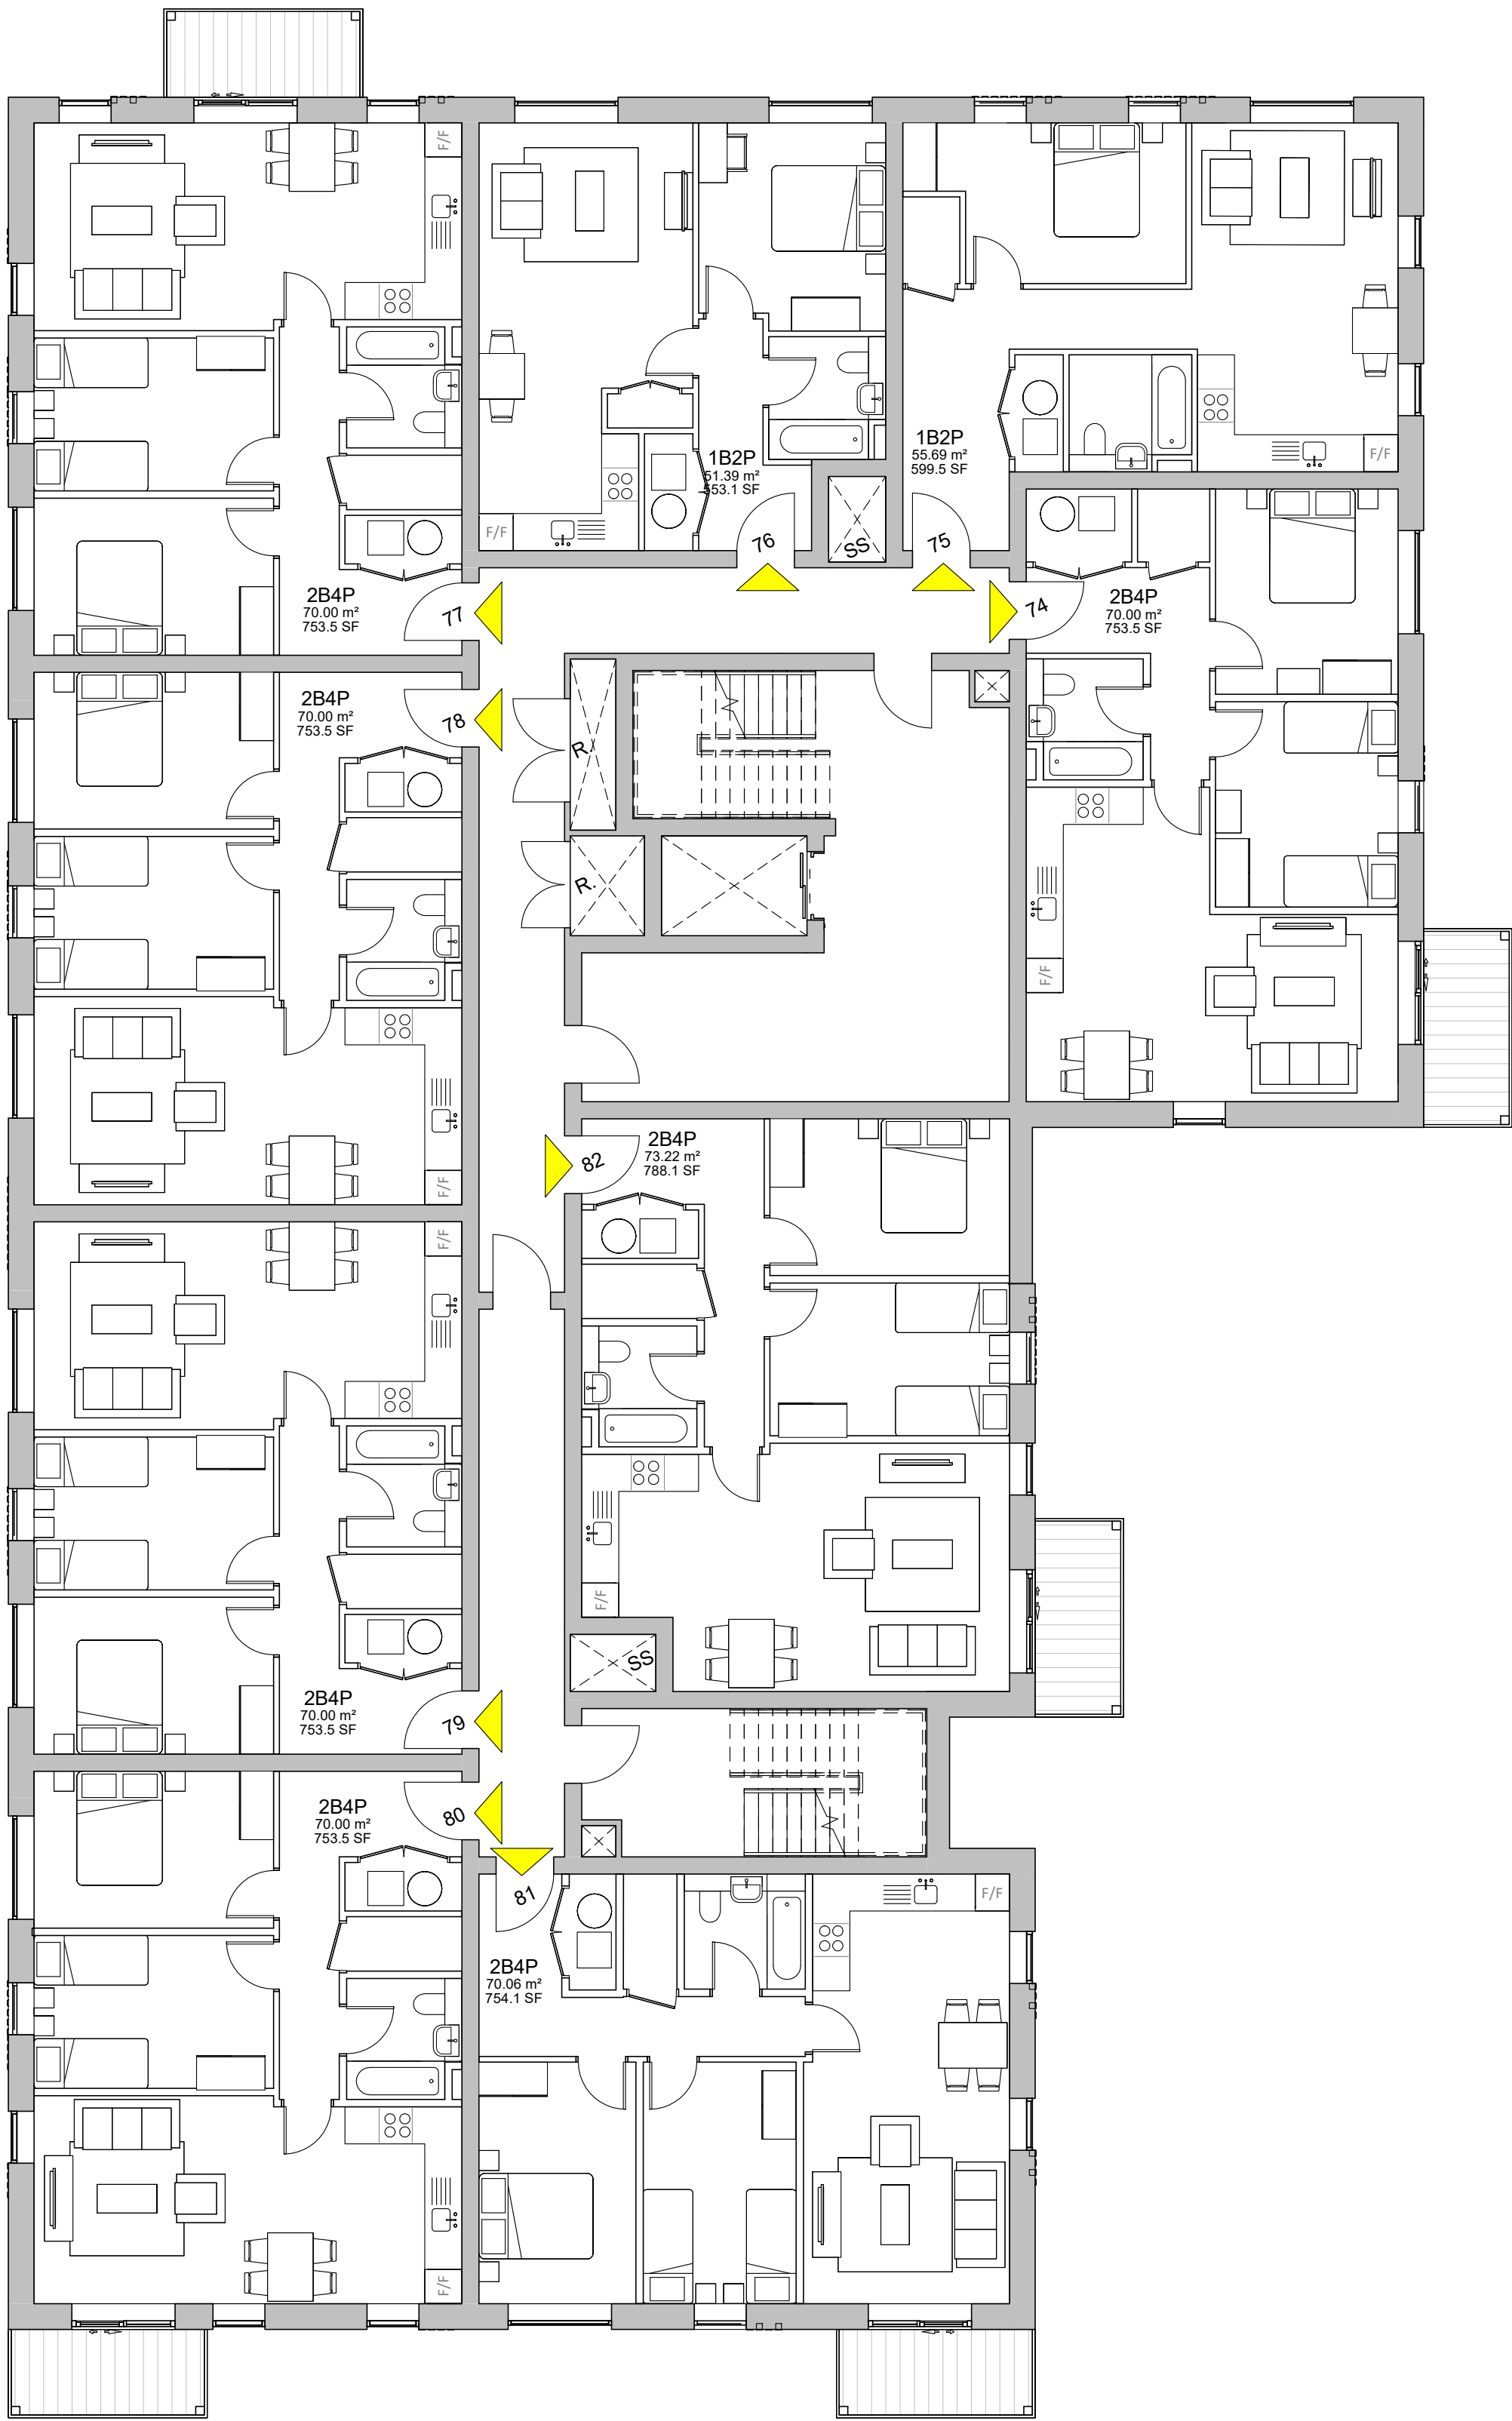

Second Floor Plan

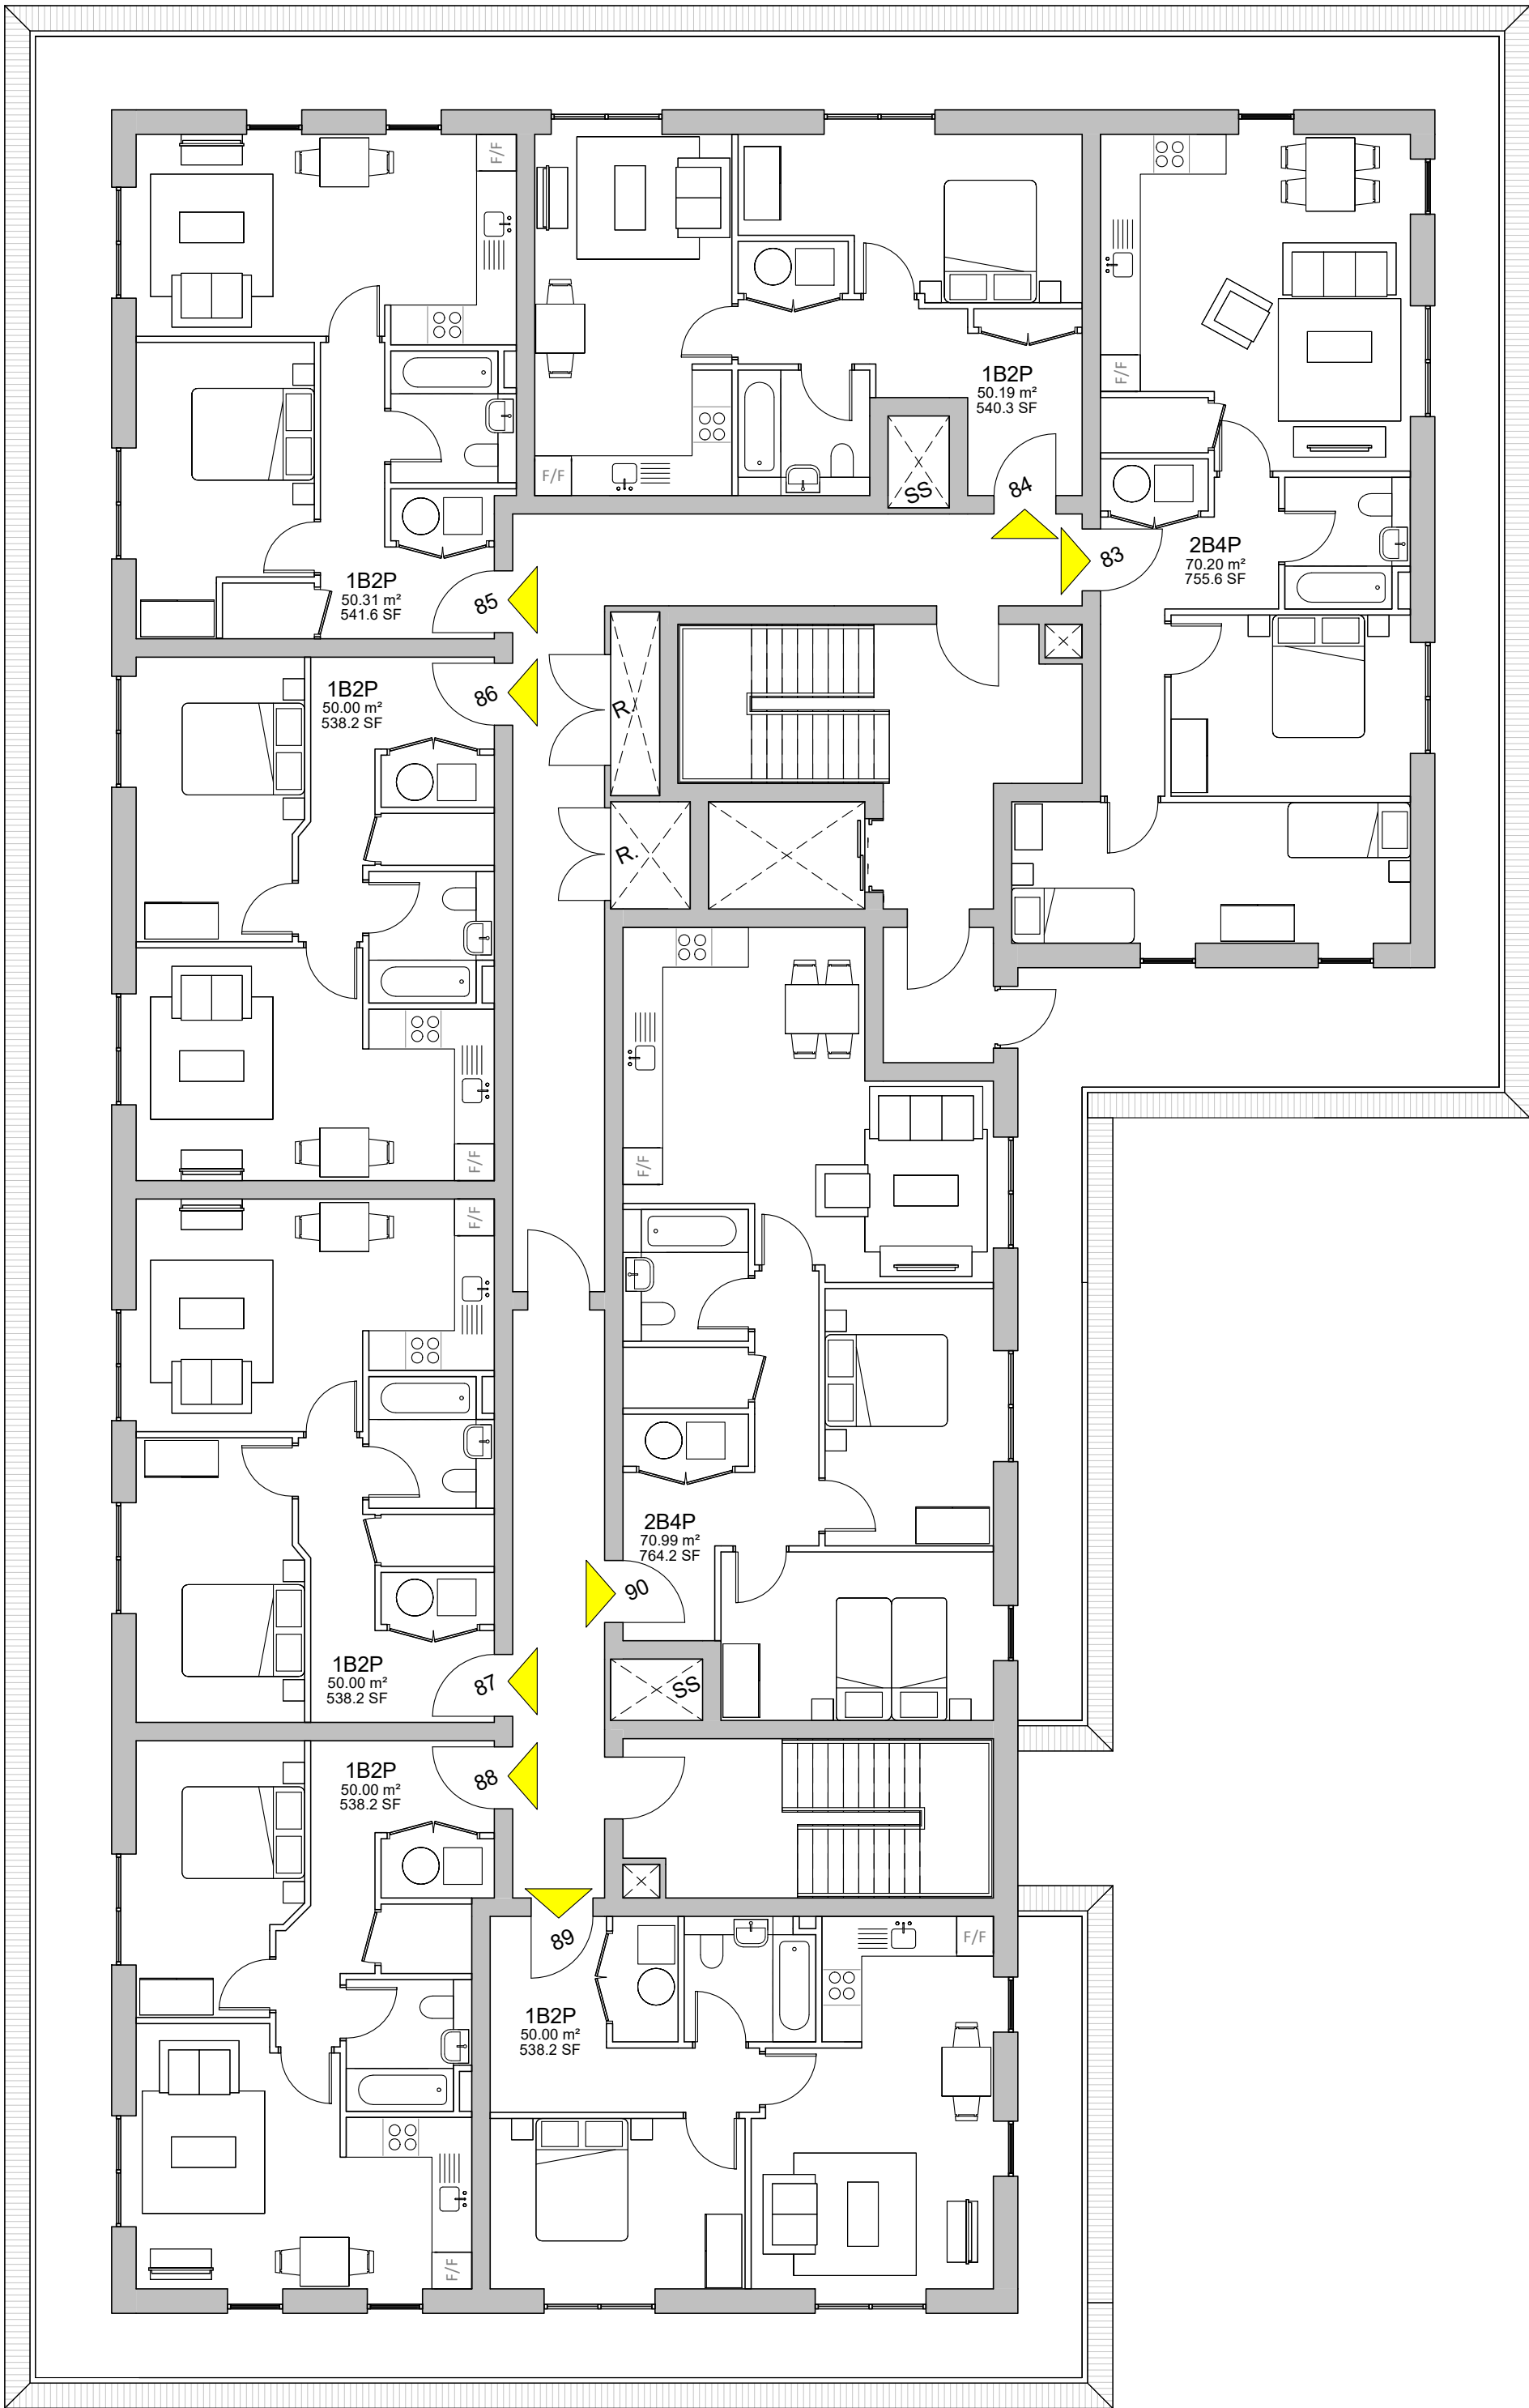


Third Floor Plan

NOTES
ERRORS AND OMISSIONS TO BE REPORTED TO THE ARCHITECT.
THIS DRAWING IS COPYRIGHT.

REVISIONS

A	Issue for Planning	05/08/2025
---	--------------------	------------

Area Schedule		
Unit	Type	Area
74	2B4P	70.00m ²
75	1B2P	55.69m ²
76	1B2P	51.39m ²
77	2B4P	70.00m ²
78	2B4P	70.00m ²
79	2B4P	70.00m ²
80	2B4P	70.00m ²
81	2B4P	70.06m ²
82	2B4P	73.22m ²
83	2B4P	70.20m ²
84	1B2P	50.19m ²
85	1B2P	50.31m ²
86	1B2P	50.00m ²
87	1B2P	50.00m ²
88	1B2P	50.00m ²
89	1B2P	50.00m ²
90	2B4P	70.990m ²

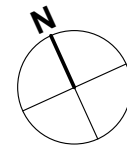

0m 2m 4m 6m 8m
SCALE 1:100 @ A1

EDGINGTONS
ARCHITECTS

meridian house | 2 russell street | windsor | berkshire | SL4 1HQ
t: +44 (0)1753 857092 | e: mail@edgingtons.co.uk
web: http://www.edgingtons.co.uk

Stonebond Properties (Guildford) Limited
Former SSE Offices
Bartons Road, Havant

Apartments Second and Third Floor
Layout Plans

PROJECT STATUS	Planning		
SCALE (A1)	1 : 100		
DATE	31/07/25	DRAWN	AG
JOB No.	6087	DWG No.	1221
		REV.	A